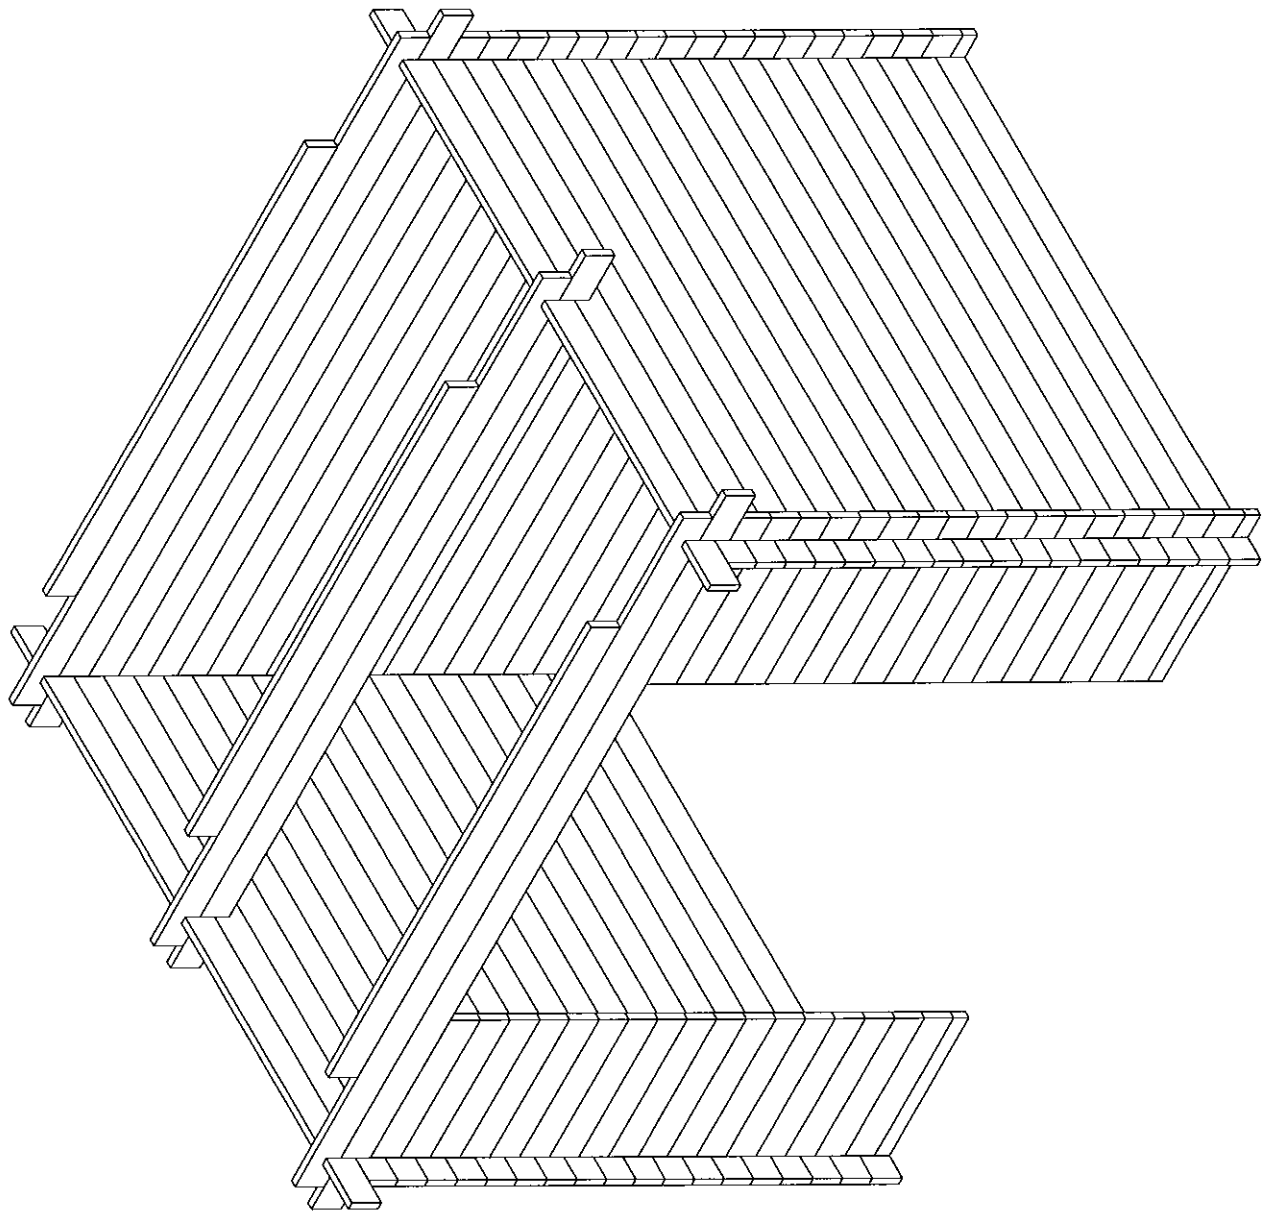
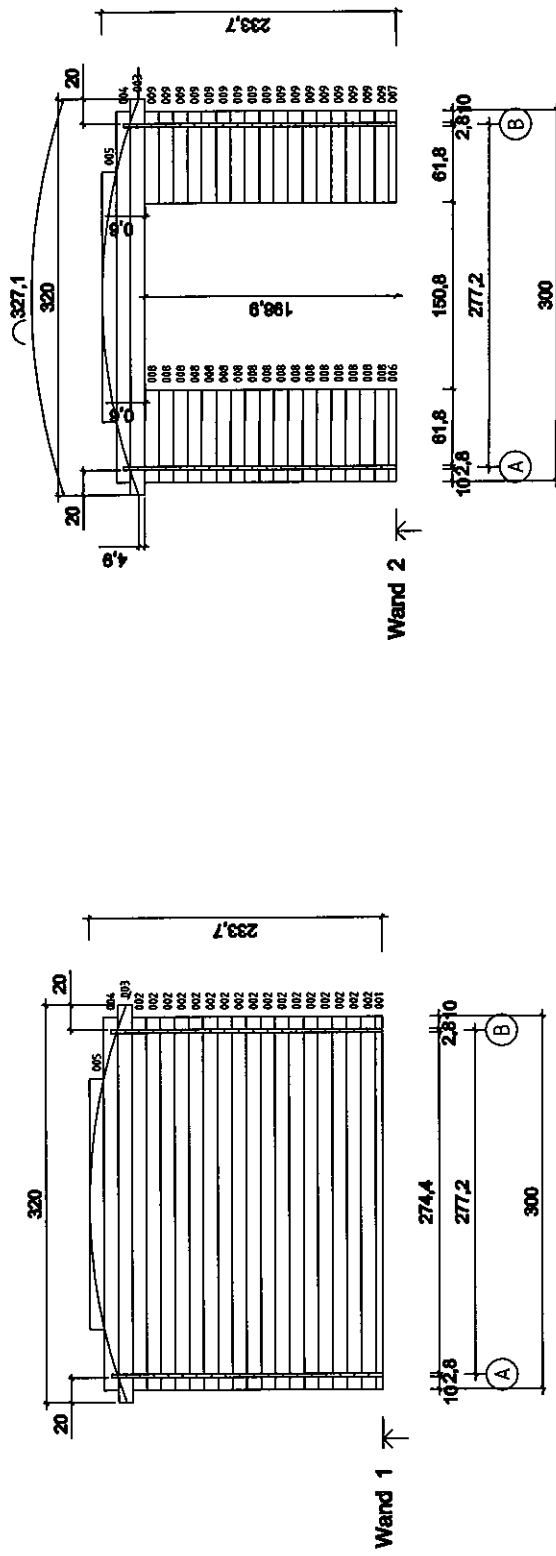
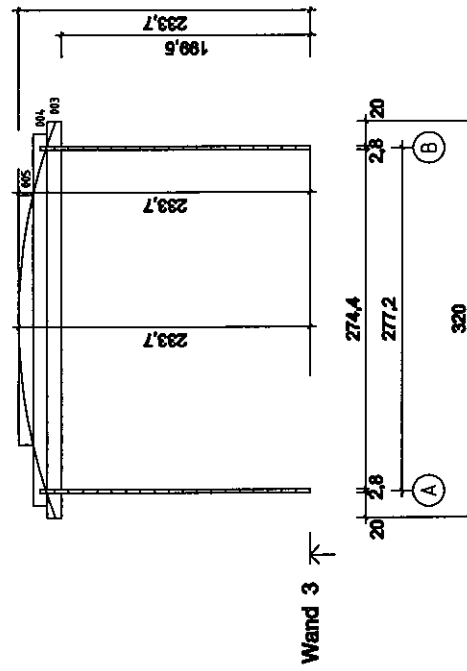




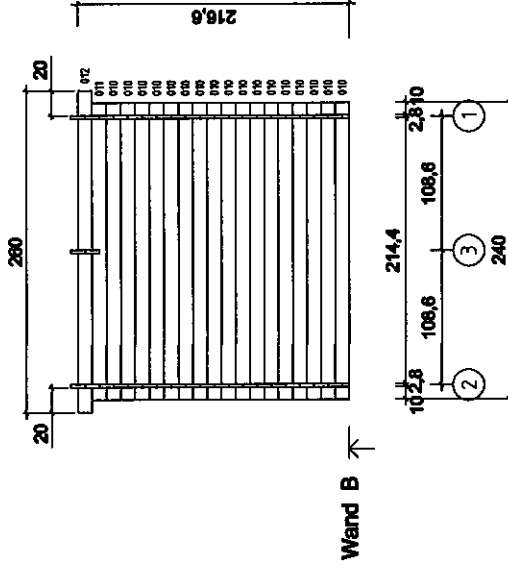
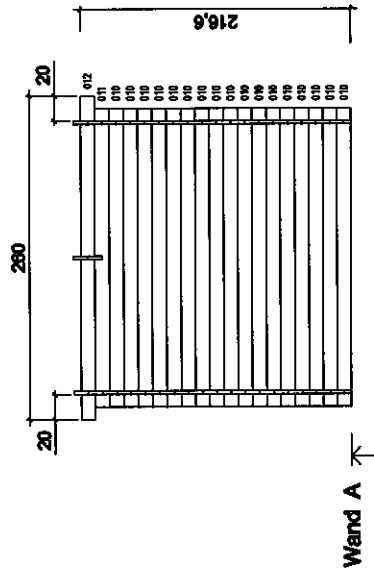


KLAIR

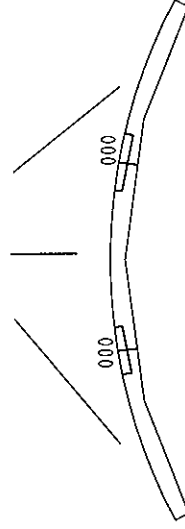


Koord	Luit 3
Jocids Wand 1	Mordave 1:50
Materijl 2.8x11.4	Musp. 23.08.2019
Jocresname	File Kaares maja KLAIR.d

KLAIR

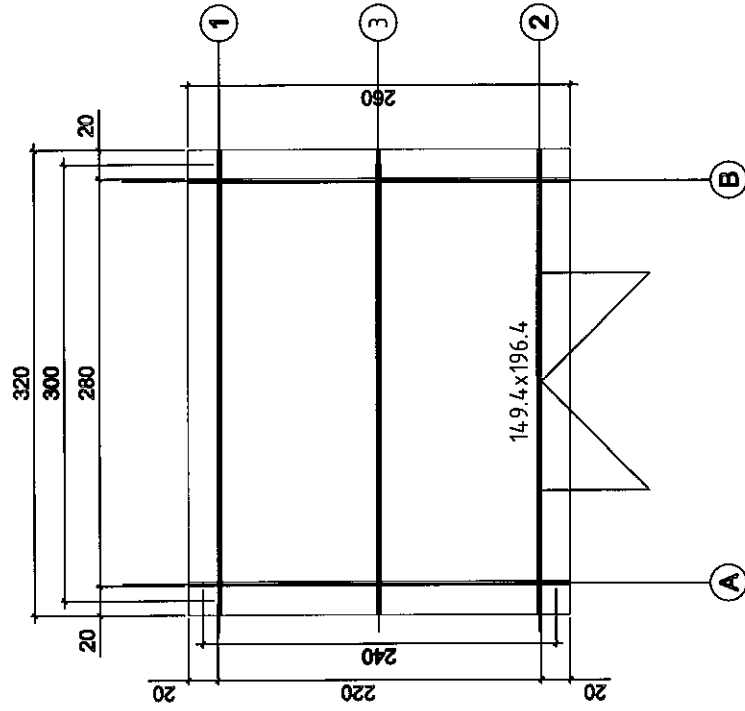


WINDFEDERBRETTE

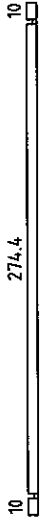
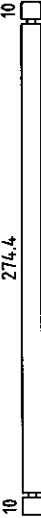
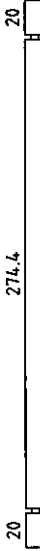
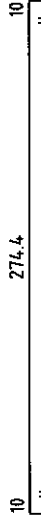
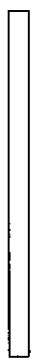
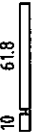
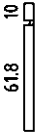
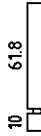
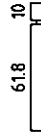
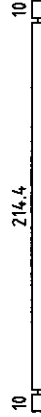
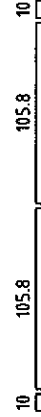
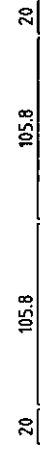


Kood	Leht 1
Joonis	Wand A
Mastika	1:50
Materjal	2.8x11.4
Kuup.	23.08.2019
Joonistaja	Kaaremaa KLAIR.dwg

KLAIR



Kood	Leht	1
Joonis	Wand A	Modifika 1:50
Määratlus	2.8x11.4	Kuup. 23.08.2019
Joonistaja	File	Kaares maja KLAIR.d

Pos	Drawing KLAIR	Pcs	Profile (cm)	Length (cm)
001		1	2.8x5.7	300
002		17	2.8x11.4	300
003		3	2.8x11.4	320
004		3	2.8x11.4	300
005		3	2.8x11.4	202
006		1	2.8x5.7	74.6
007		1	2.8x5.7	74.6
008		17	2.8x11.4	74.6
009		17	2.8x11.4	74.6
010		34	2.8x11.4	240
011		2	2.8x11.4	240
012		2	2.8x11.4	260
	D00R 149.4x196.4	1		
Kood		File	Kaares maja KLAIR.dwg	Leht 1/1

MATERIAL	Arc Roof KLAIR 3,0X2,4			
-----------------	-----------------------------------	--	--	--

DETAILS	B mm	H mm	L mm	ST.
WALLBEAMS	28	114		101
ROOF BOARDS	16	112	2600	30
ROOF PERIPHERY	18	90	2600	2
ROOF PERIPHERY	18	120	1125	6
BOARD MONTAGE	50	28	400	4
DOOR 1/2 R	1494	1964		1