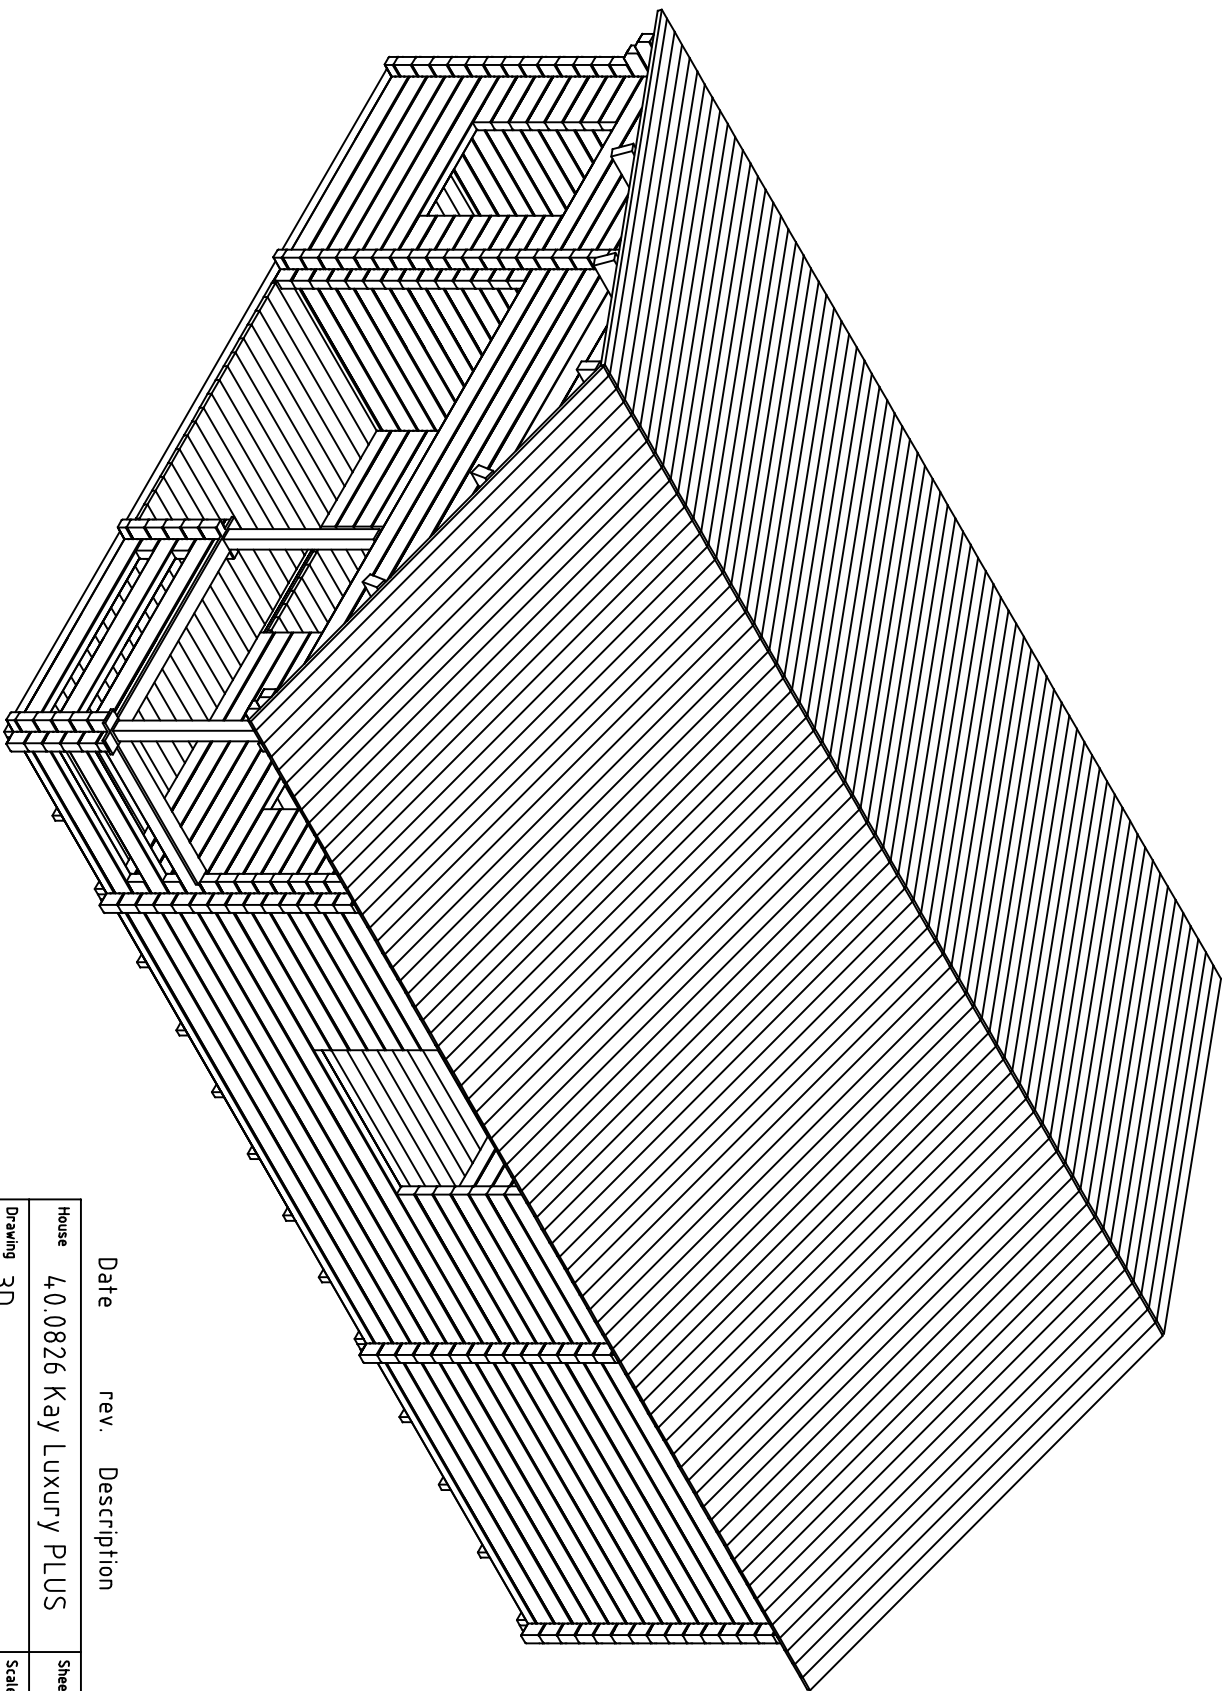
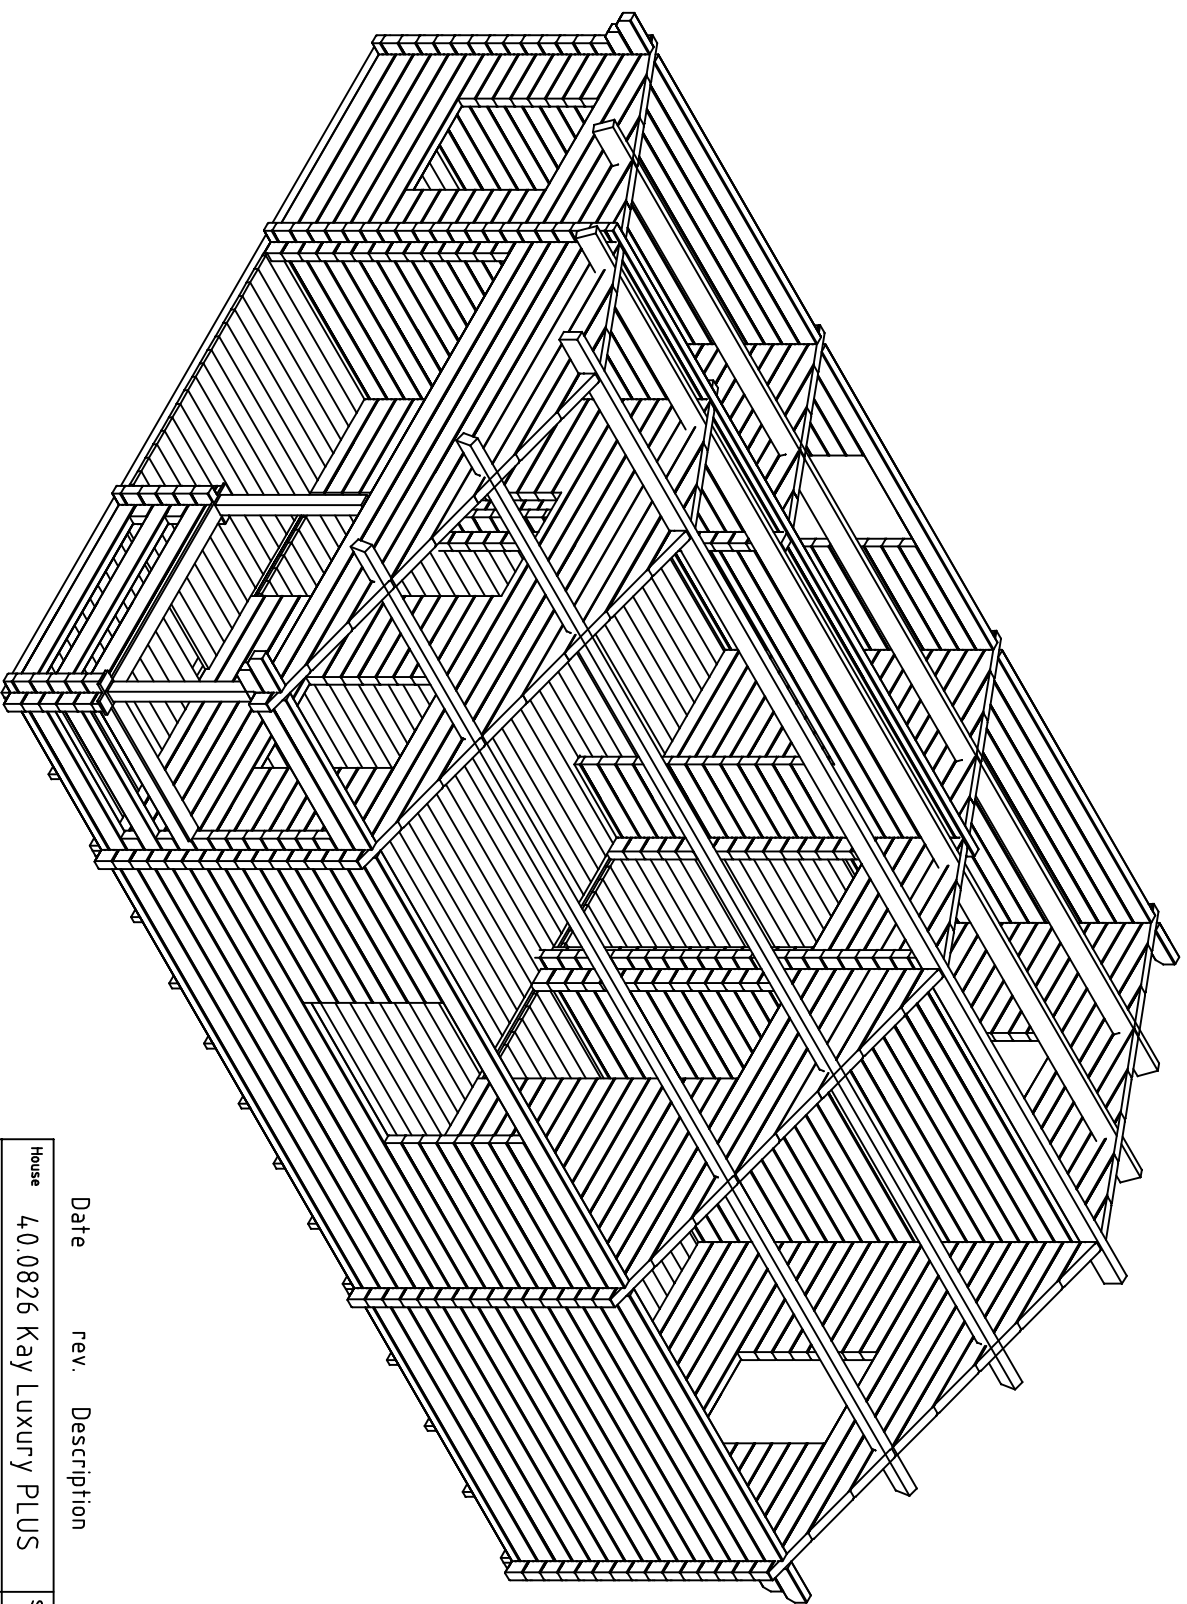




Date rev. Description V 1.0

House	4.0.0826 Kay Luxury PLUS	Sheet	1
Drawing	3D	Scale	
Material	70x135	Date	17.10.2018
Drawer	K.K.	File	4.0.0826 Kay Luxury PLUS 3D.dwg



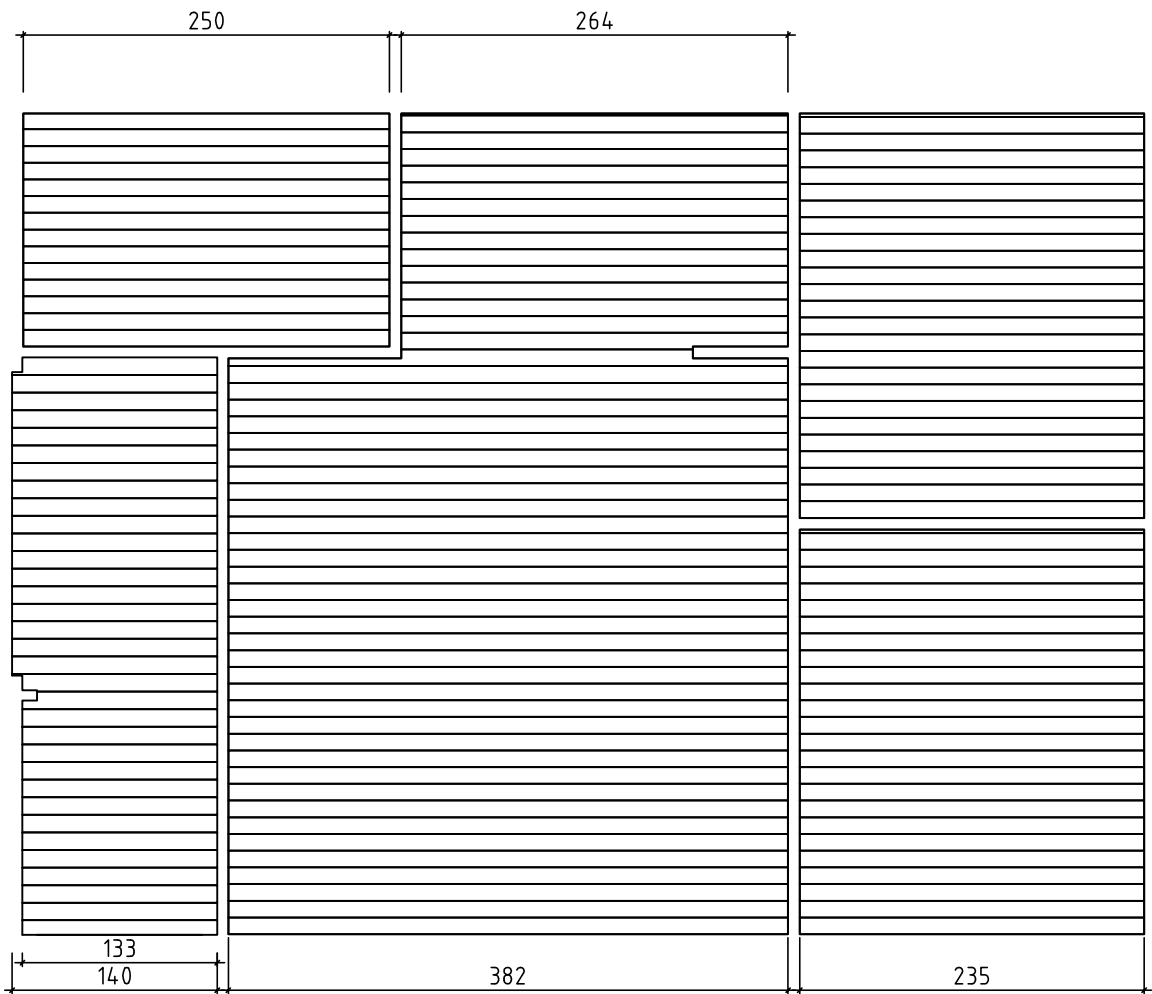
Date rev. Description V 1.0

House	4.0.0826 Kay Luxury PLUS	Sheet	1a
-------	--------------------------	-------	----

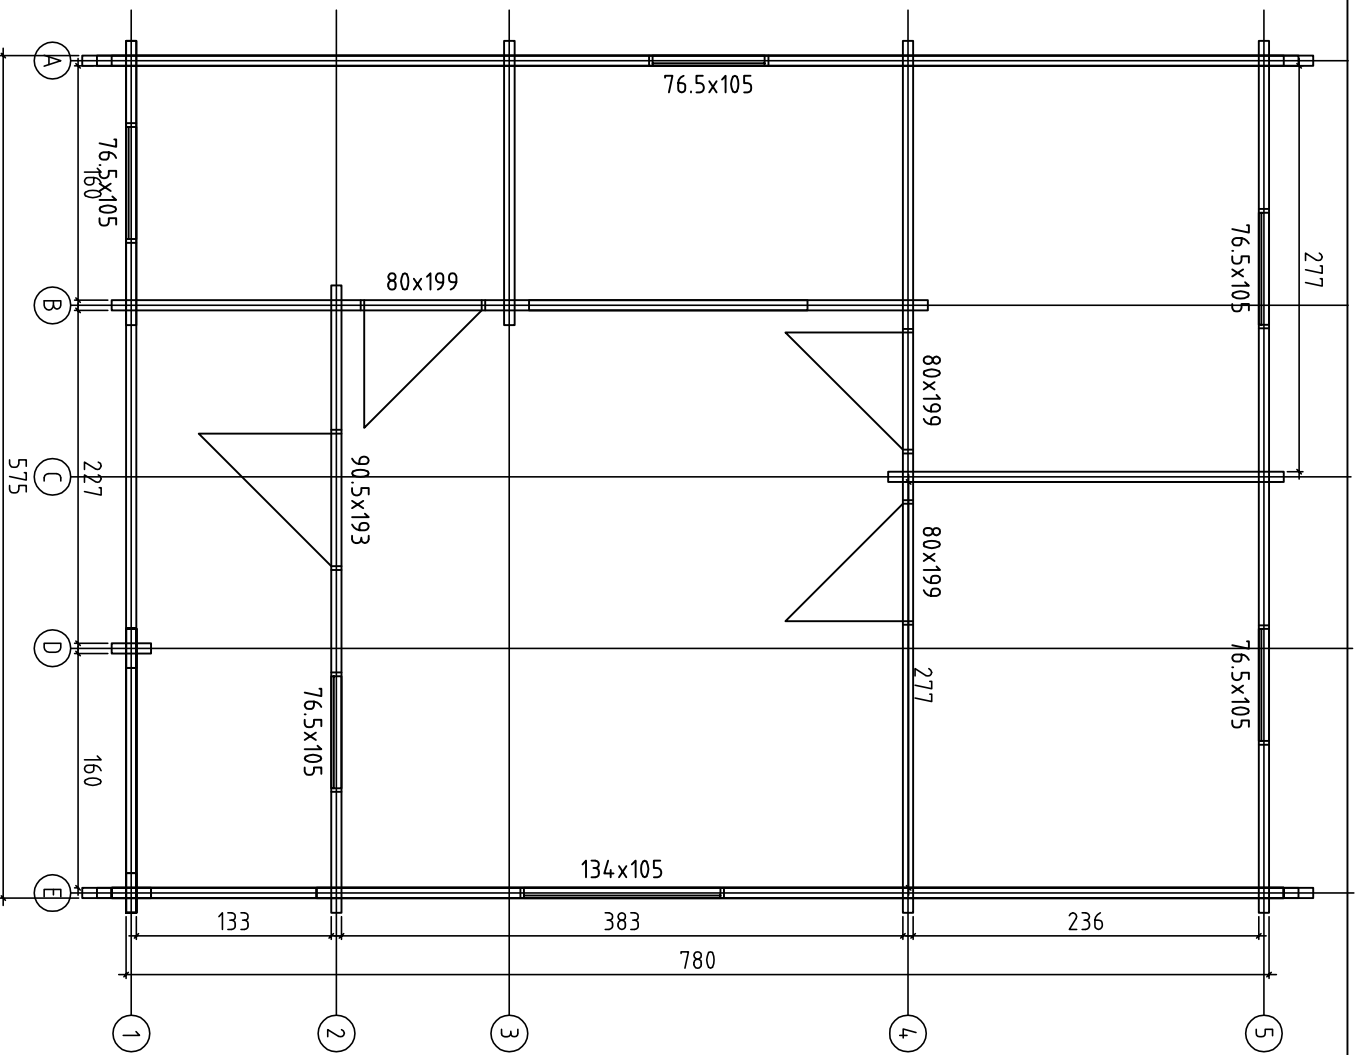
Drawing	3D	Scale	
---------	----	-------	--

Material	70x135	Date	17.10.2018
----------	--------	------	------------

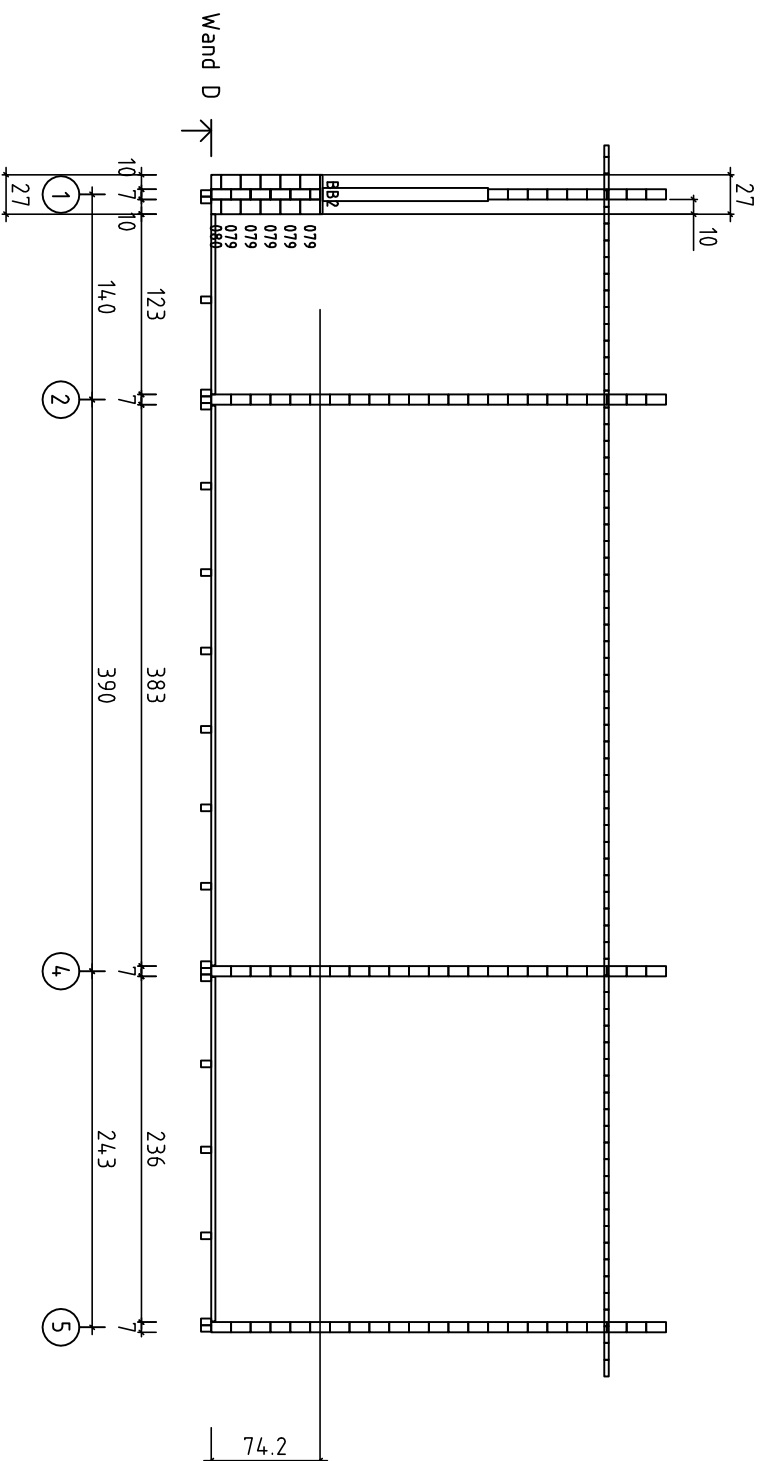
Drawer	K.K.	File	4.0.0826 Kay Luxury PLUS 3D.dwg
--------	------	------	---------------------------------



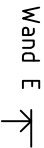
House	4.0.0826 Kay Luxury PLUS	Sheet	3
Drawing	Floor board	Scale	1:50
Material	114x28	Date	24.11.2017
Drawer	K.K.	File	4.0.0826 Kay Luxury PLUS.dwg

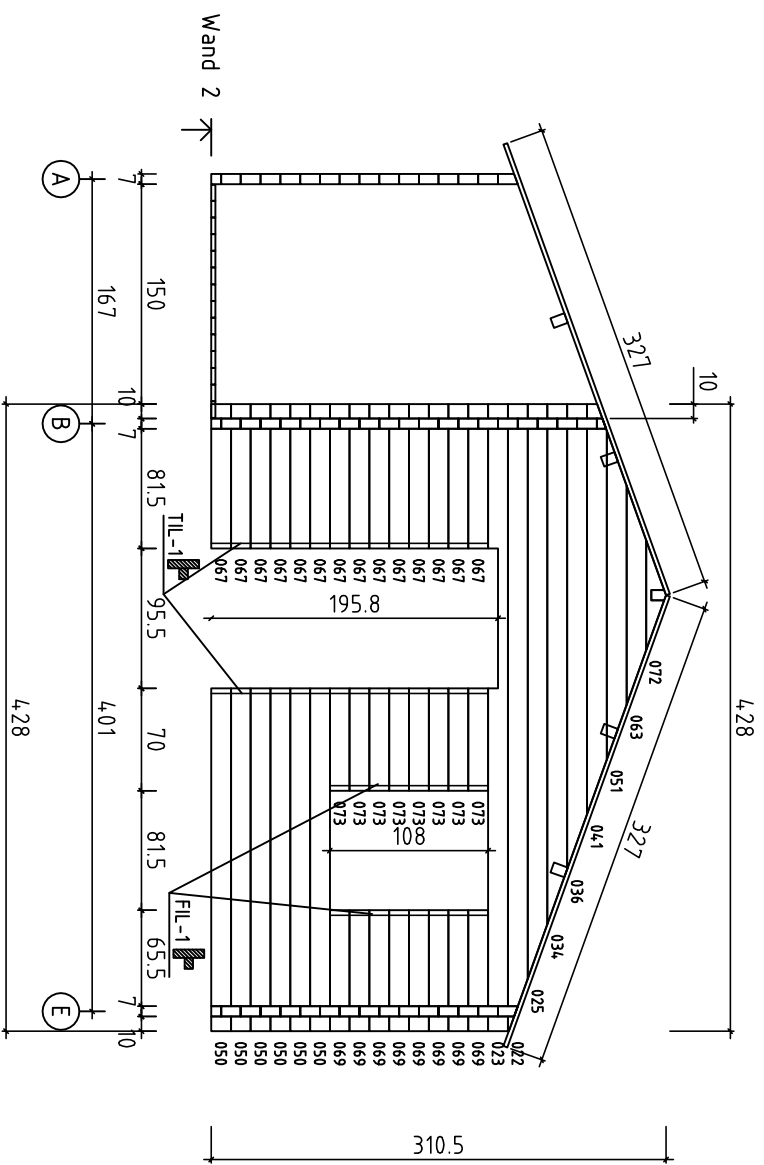


House	4.0.0826 Kay Luxury PLUS		Sheet	4
Drawing	Plan		Scale	1:50
Material	70x135		Date	24.11.2017
Drawer	K.K.		File	4.0.0826 Kay Luxury PLUS.dwg

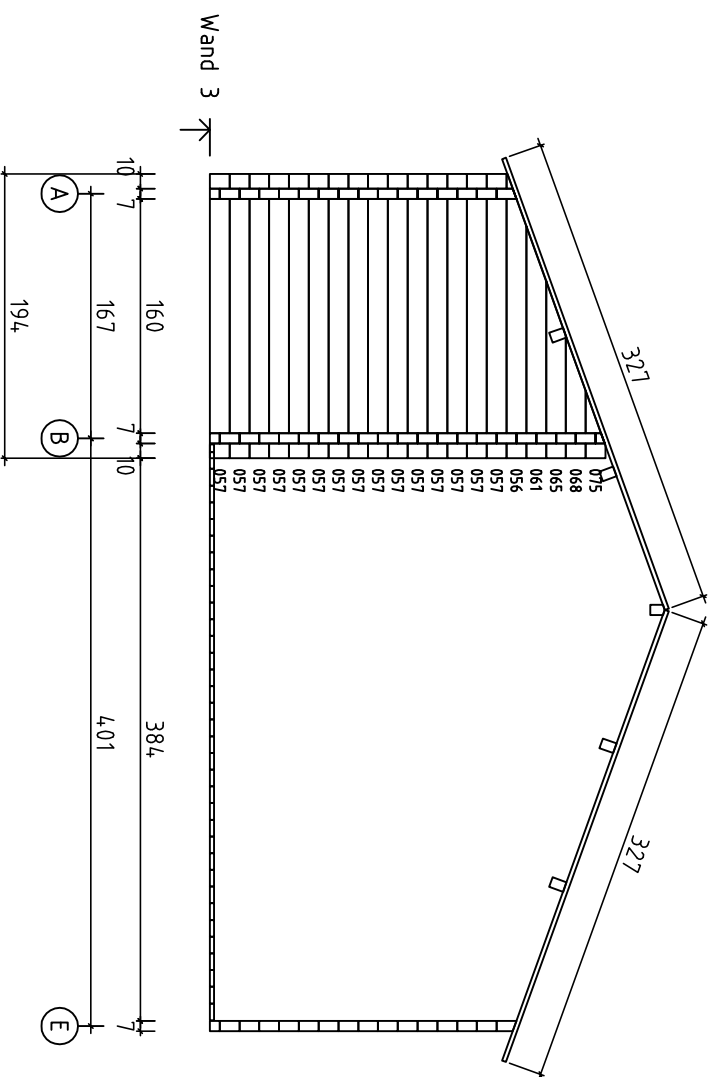


House 4.0.0826 Kay Luxury PLUS		Sheet 8
Drawing WAND D		Scale 1:50
Material 7.0x13.5		Date 24.11.2017
Drawer K.K.	File 4.0.0826 Kay Luxury PLUS.dwg	

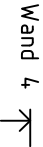
40.0826 Kay Luxury PLUS.dwg



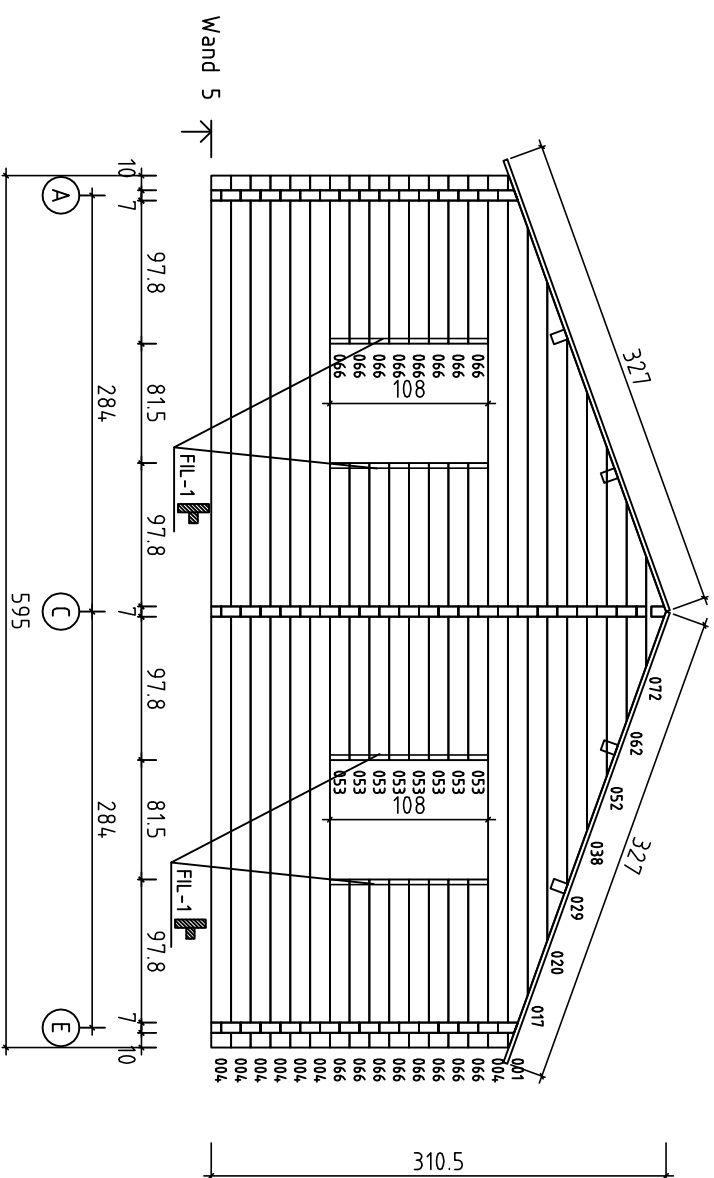
House	4.0.0826 Kay Luxury PLUS	Sheet	11
Drawing	WAND 2	Scale	1:50
Material	7.0x13.5	Date	24.11.2017
Drawer	K.K.	File	4.0.0826 Kay Luxury PLUS.dwg



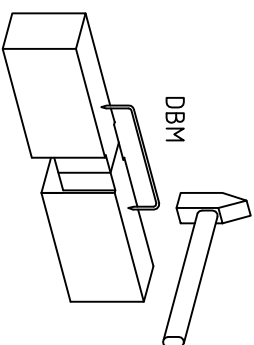
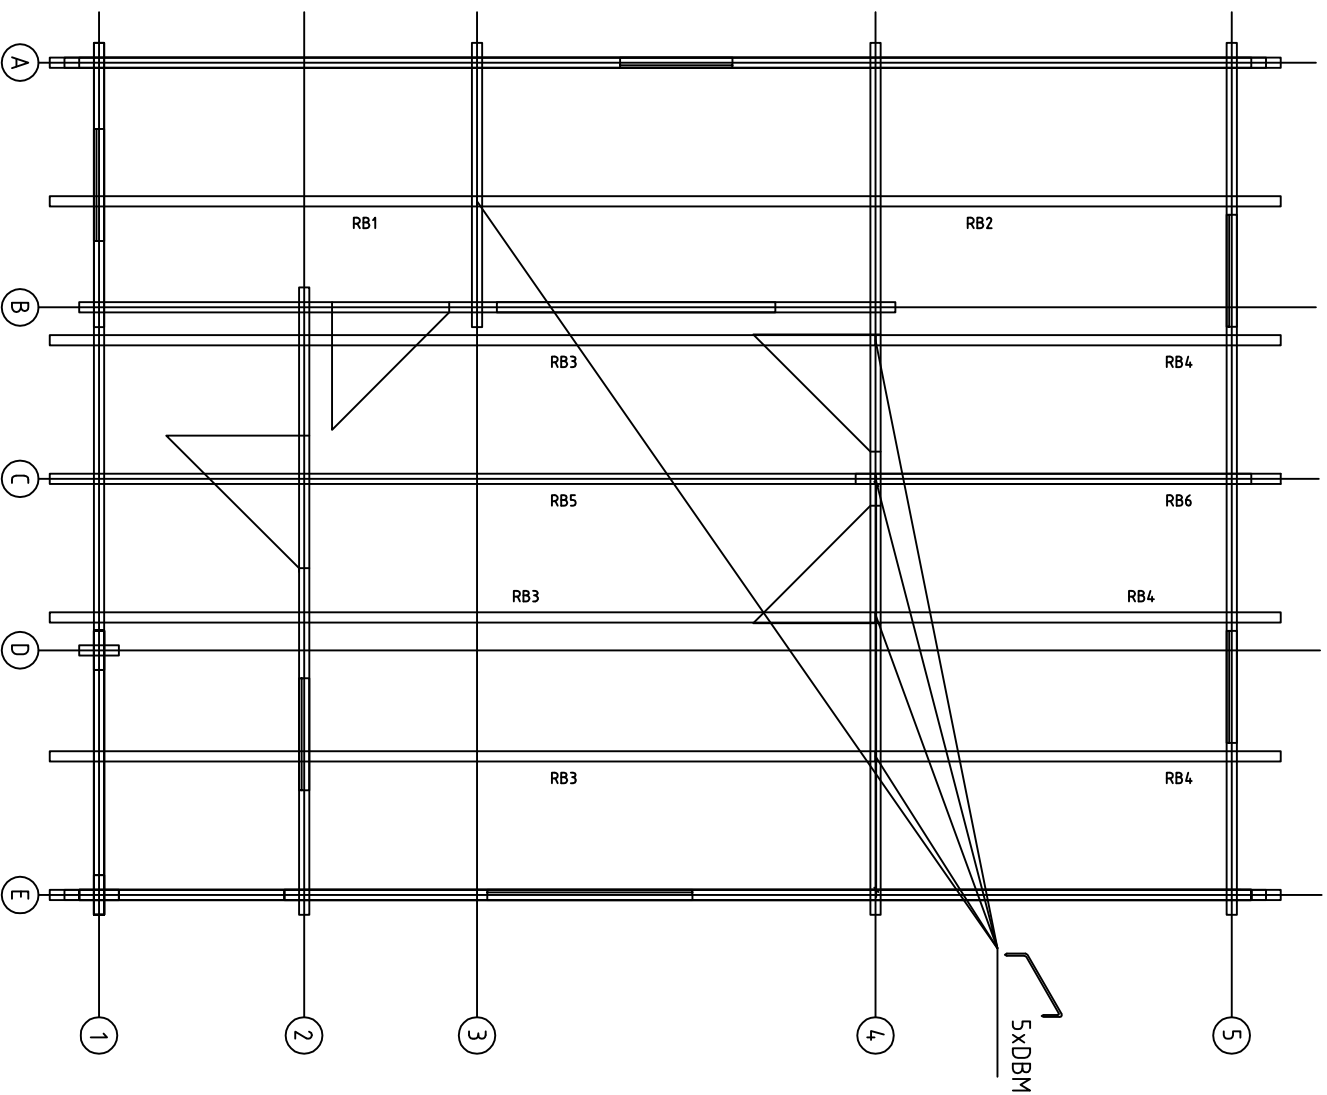
House	4.0.0826 Kay Luxury PLUS		Sheet	12
Drawing	WAND 3		Scale	1:50
Material	7.0x13.5		Date	24.11.2017
Drawer	K.K.	File	4.0.0826 Kay Luxury PLUS.dwg	



House	4.0.0826 Kay Luxury PLUS	Sheet	13
Drawing	WAND 4	Scale	1:50
Material	7.0x13.5	Date	24.11.2017
Drawer	K.K.	File	4.0.0826 Kay Luxury PLUS.dwg



House	4.0.0826 Kay Luxury PLUS	Sheet	14
Drawing	WAND 5	Scale	1:50
Material	7.0x13.5	Date	24.11.2017
Drawer	K.K.	File	4.0.0826 Kay Luxury PLUS.dwg

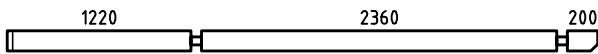
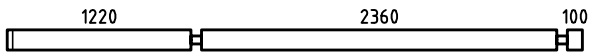
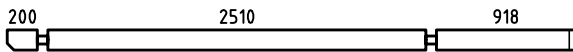
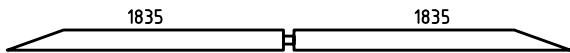
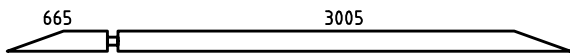
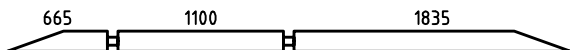
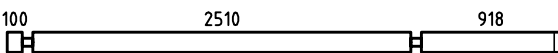
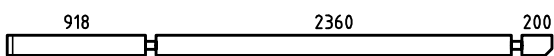
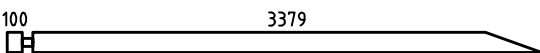
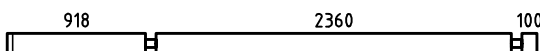
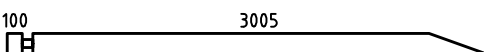
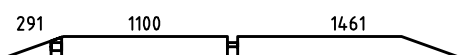
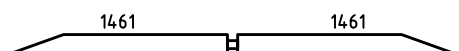
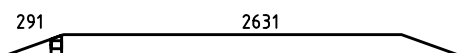
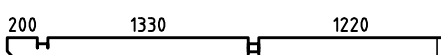
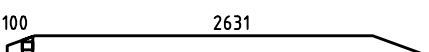
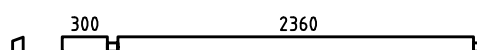
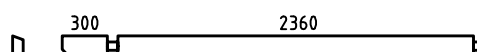
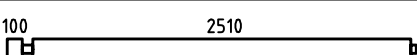
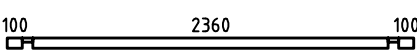
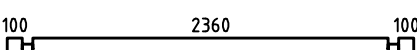
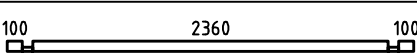
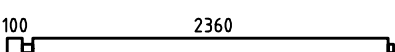
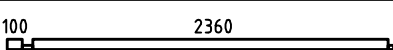
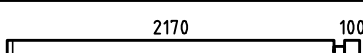


House	4.0.0826 Kay Luxury PLUS	Sheet	15
Drawing		Scale	1:50
Material	4.3x14.0	Date	24.11.2017
Drawer	K.K.	File	4.0.0826 Kay Luxury PLUS.dwg

1.PAKK 600x120x80cm 2.PAKK 600x120x80cm 3.PAKK 600x120x73cm

Pos	40.0826 Kay Luxury PLUS		Pcs.	Profil (mm)	L (mm)
001			1	70x135	5950
002			1	70x135	5950
003			1	70x135	5950
004			7	70x135	5950
005			1	70x135	5950
006			1	70x135	5635
007			1	70x135	5635
008			1	70x63	5570
009			4	70x135	5570
010			1	70x135	5570
011			1	70x68	5435
012 012a			2 1	70x135	5435
013			1	70x68	5435
014			3	70x135	5435
015			3	70x135	5285
016			1	70x135	5236
017			1	70x135	5236
018			1	70x135	5236
019			1	70x135	4488
020			1	70x135	4488
021			1	70x135	4488
022			1	70x135	4280
023			1	70x135	4280
024			3	70x135	4035
025			1	70x135	3923
Kood	40.0826 Kay Luxury PLUS	Materjal	File	40.0826 Kay Luxury PLUS.dwg	Leht 16

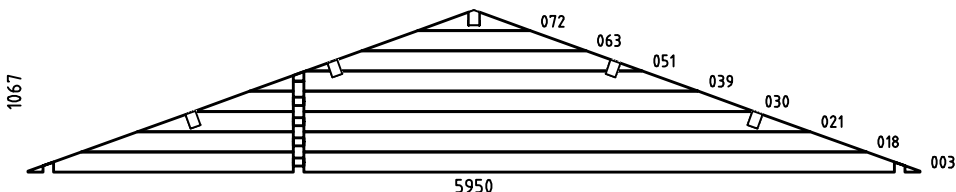
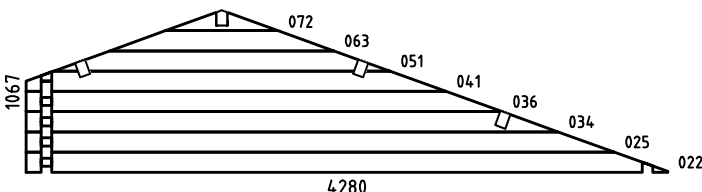
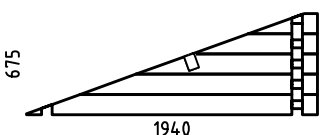
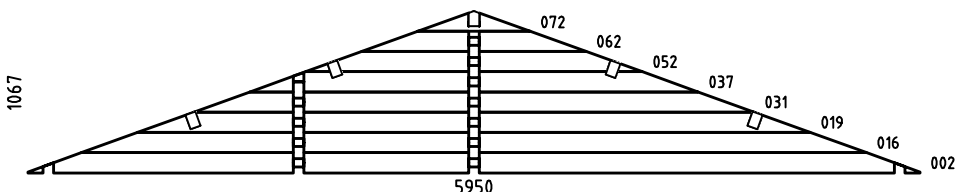
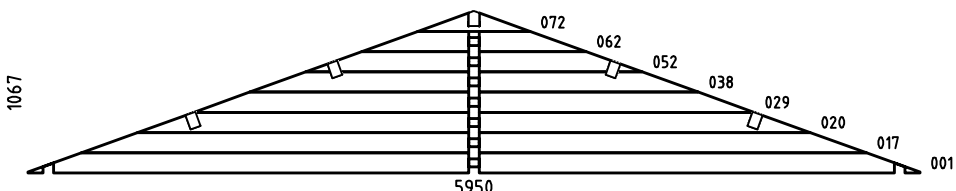
 
1.PAKK 600x120x80cm 2.PAKK 600x120x80cm 3.PAKK 600x120x73cm

Pos	40.0826 Kay Luxury PLUS	Pcs.	Profil (mm)	L (mm)		
026		1	70x135	3920		
027		7	70x135	3820		
028		1	70x135	3768		
029		1	70x135	3740		
030		1	70x135	3740		
031		1	70x135	3740		
032		7	70x135	3668		
033		1	70x135	3618		
034		1	70x135	3549		
035		7	70x135	3518		
036		1	70x135	3175		
037		1	70x135	2992		
038		1	70x135	2992		
039		1	70x135	2992		
040		1	70x135	2890		
041		1	70x135	2801		
042		1	70x135	2765		
043		1	70x135	2765		
044		3	70x135	2715		
045		1	70x68	2700		
046		21	70x135	2700		
047		1	70x68	2700		
048		9	70x135	2565		
049		2	70x68	2565		
050		6	70x135	2340		
Kood	40.0826 Kay Luxury PLUS	Materjal	File	40.0826 Kay Luxury PLUS.dwg	Leht	17

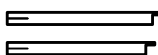
 
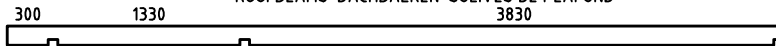
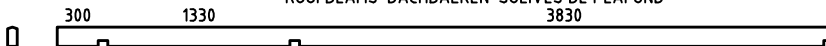
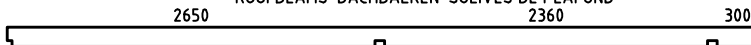
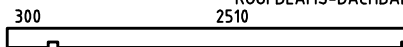
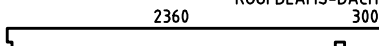
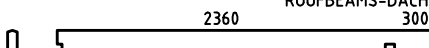
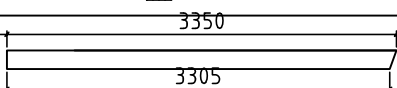
1.PAKK 600x120x80cm 2.PAKK 600x120x80cm 3.PAKK 600x120x73cm

Pos	40.0826 Kay Luxury PLUS	Pcs.	Profil (mm)	L (mm)		
051		2	70x135	2244		
052		2	70x135	2244		
053		8	70x135	2025		
054		15	70x135	1965		
055		15	70x135	1965		
056		1	70x135	1940		
057		24	70x135	1940		
058		1	70x68	1940		
059		1	70x68	1700		
060		14	70x135	1700		
061		1	70x135	1583		
062		2	70x135	1496		
063		2	70x135	1496		
064		7	70x135	1390		
065		1	70x135	1209		
066		16	70x135	1147		
067		14	70x135	985		
068		1	70x135	835		
069		8	70x135	825		
070		1	70x68	820		
071		14	70x135	820		
072		4	70x122	748		
073		8	70x135	700		
074		16	70x135	563		
075		1	70x135	461		
Kood	40.0826 Kay Luxury PLUS	Materjal	File	40.0826 Kay Luxury PLUS.dwg	Leht	18

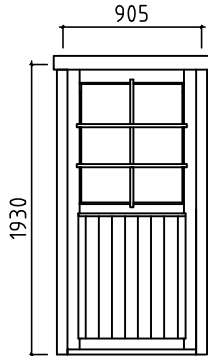
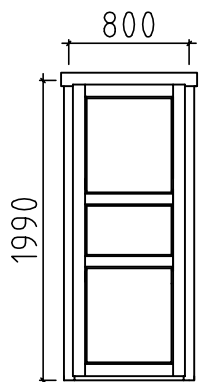
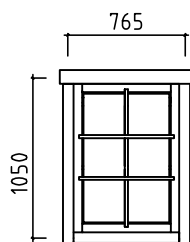
1.PAKK 600x120x80cm 2.PAKK 600x120x80cm 3.PAKK 600x120x73cm

Pos	40.0826 Kay Luxury PLUS	Pcs.	Profil (mm)	L (mm)
076	125 125 	15	70x135	320
077	130 100 	1	70x68	300
078	130 100 	14	70x135	300
079	100 100 	11	70x135	270
080	100 100 	1	70x68	270
SB	SPARE BEAM-ERSATZBOHLE-MADRIER DE RESERVE 	1	70x135	5950
SH	HIT BLOCK-SCHLAGHÖLZER-MADRIERS D'ASSEMBLAGE 	2	70x135	300
W1-1		1	70x1067	5950
W2-1		1	70x1067	4280
W3-1		1	70x675	1940
W4-1		1	70x1067	5950
W5-1		1	70x1067	5950
FBI2	FLOORBEAMS-FUSSBODENBALKEN-Solives de plancher (IMPREGNATED-IMPREGNIERT-imprégnés)  IMM	18	45x70	5740
FBI4	FLOORBEAMS-FUSSBODENBALKEN-Solives de plancher (IMPREGNATED-IMPREGNIERT-imprégnés)  IMM	2	45x70	4175
FBI3	FLOORBEAMS-FUSSBODENBALKEN-Solives de plancher (IMPREGNATED-IMPREGNIERT-imprégnés)  IMM	2	45x70	1835
FBI1	FLOORBEAMS-FUSSBODENBALKEN-Solives de plancher (IMPREGNATED-IMPREGNIERT-imprégnés)  IMM	2	45x70	500
Kood	40.0826 Kay Luxury PLUS	Materjal	File	40.0826 Kay Luxury PLUS.dwg
			Leht	19

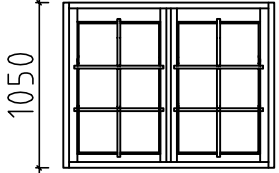
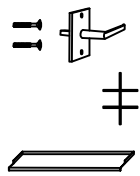
1.PAKK 600x120x80cm 2.PAKK 600x120x80cm 3.PAKK 600x120x73cm

Pos	40.0826 Kay Luxury PLUS		Pcs.	Profil (mm)	L (mm)	
P1 P2	POST-PFÖSTEN-PÖTEAU 		1 1	90x90	1080 1030	
BB1	TERRACE BORDERS-TERRASSEN BEGRÄNZUNG-Plancher de terrasse 		1	18x90	1940	
BB3	TERRACE BORDERS-TERRASSEN BEGRÄNZUNG-Plancher de terrasse 		1	18x90	1400	
BB2	TERRACE BORDERS-TERRASSEN BEGRÄNZUNG-Plancher de terrasse 		1	18x90	270	
RB3	ROOFBEAMS-DACHBALKEN-SOLIVES DE PLAFOND 		3	70x140	5635	
RB5	ROOFBEAMS-DACHBALKEN-SOLIVES DE PLAFOND 		1	70x140	5635	
RB2	ROOFBEAMS-DACHBALKEN-SOLIVES DE PLAFOND 		1	70x140	5485	
RB1	ROOFBEAMS-DACHBALKEN-SOLIVES DE PLAFOND 		1	70x140	2915	
RB4	ROOFBEAMS-DACHBALKEN-SOLIVES DE PLAFOND 		3	70x140	2765	
RB6	ROOFBEAMS-DACHBALKEN-SOLIVES DE PLAFOND 		1	70x140	2765	
	FLOORBOARDS-FUSSBODENBRETTER-PLANCHER	 88mm or -oder-ou 114mm	46+1 35+1	28x88 28x114	3820	
	FLOORBOARDS-FUSSBODENBRETTER-PLANCHER	 88mm or -oder-ou 114mm	20 15	28x88 28x114	2640	
	FLOORBOARDS-FUSSBODENBRETTER-PLANCHER	 88mm or -oder-ou 114mm	20 14	28x88 28x114	2500	
	FLOORBOARDS-FUSSBODENBRETTER-PLANCHER	 88mm or -oder-ou 114mm	65 50	28x88 28x114	2350	
	TERRACE BORDERS-TERRASSEN BEGRÄNZUNG-Plancher de terrasse (IMPREGNATED-IMPREGNIERT-imprégnés)	 IMM	19+1	120x28	1400	
	TERRACE BORDERS-TERRASSEN BEGRÄNZUNG-Plancher de terrasse (IMPREGNATED-IMPREGNIERT-imprégnés)	 IMM	14	120x28	1330	
	ROOFBOARD/DACHBRETTER/KATTOLAUTA	 88mm or -tai-eller 114mm	192+1 148+1	28x88 28x114	3270	
	SKIRTING SLAT-FUSSBODENLEISTE-BAGUETTE			18x35	49.0	
GB	GABLE BOARD-GIEBELBLENDE-PLANCHE DE RIVE		4	18x120	3350	
EB	EAVE BOARD-TRAUFBRETT-LATTES SOUS VOLIGES		4	18x90	4200	
ES	EAVE SLAT-TRAUFENLEISTE- Baguettes pour fixer les lattes sous voliges		4	30x40	4200	
RFF	ROOF FELT FILLET-GIEBELLEISTE- Baguettes pour fixer les planches de rive		4	18x70	3300	
D	DIAMOND-RAUTE-ELEMENT DE DECORATION		2	18x90	200	
TIL-1 TIL-2 TIL-3	DOOR ASSEMBLING PROFILE-TÜR INSTALLIERUNGSPROFIL -Tasseau de fixation pour portes		2 2 4	43x70	1860 1930 1990	
FIL-1	WINDOW ASSEMBLING PROFILE-FENSTER INSTALLIERUNGSPROFIL -Tasseau de fixation pour fenêtres		12	43x70	1050	
Kood	40.0826 Kay Luxury PLUS	Materjal	File	40.0826 Kay Luxury PLUS.dwg	Leht	20

1.PAKK 600x120x80cm 2.PAKK 600x120x80cm 3.PAKK 600x120x73cm

Pos	40.0826 Kay Luxury PLUS		Pcs.	Profil (mm)	L (mm)				
	REGULATING BOLT-REGULIERUNGSBOLZEN-Elément de fixation pour poteau 		2						
	STEEL CORNER-METALLVINKEL-Equerre de renfort  FOR FLOORBEAMS FÜR FUSSBODENBALKEN Solives de plancher		4	40x40					
DBM	ROOFBEAMS CONNECTING METAL-DACHBALKEN BEFESTIGUNGSMETALLE- Connecteur métallique pour solives de plafond 		5						
WBM	WALL FIXING PLATE-WANDBOHLLEN BEFESTIGUNGSMETALLE- PATTE D'ASSEMBLAGE 		16	50	50				
	SCREW-SCHRAUBEN-VIS  DECORATIV, ROOF FELT FILLET LISTOILLE, KULMARAUDOILLE STEEL CORNER, SKIRTING SLAT		80	3,5x35					
	Door-Tür-Porte 905x1930 1 pcs-st-unt (left-links-Gauche) ISO  ORT_1H_VU Door-Tür-Porte 800x1990 (2 left-links-Gauche) (1 right-rechts-Droit)  Ast_SU WINDOW-FENSTER-Fenêtre 765x1050 5 pcs-st-unt (3 right-rechts-Droit) (2 left-links-Gauche) ISO  ORT_1H V    2V + 1P    2V + 3P    <table><tr><td>Kood</td><td>40.0826 Kay Luxury PLUS</td><td>Materjal</td><td>File</td><td>40.0826 Kay Luxury PLUS.dwg</td><td>Leht</td><td>21</td></tr></table>		Kood	40.0826 Kay Luxury PLUS	Materjal	File	40.0826 Kay Luxury PLUS.dwg	Leht	21
Kood	40.0826 Kay Luxury PLUS	Materjal	File	40.0826 Kay Luxury PLUS.dwg	Leht	21			

1.PAKK 600x120x80cm 2.PAKK 600x120x80cm 3.PAKK 600x120x73cm

Pos	40.0826 Kay Luxury PLUS		Pcs.	Profil (mm)	L (mm)
	WINDOW-FENSTER-Fenêtre 1340x1050 - 1 pcs-st-unt ISO 1340 1050  ORT_1H  <td> 1 2 2 1 </td> <td>1340</td> <td>1050</td>		1 2 2 1	1340	1050
Kood	40.0826 Kay Luxury PLUS	Materjal	File	40.0826 Kay Luxury PLUS.dwg	Leht 22