






















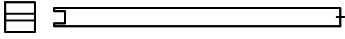
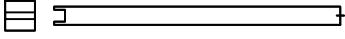
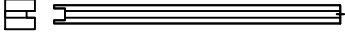
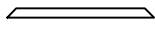
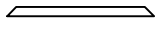
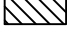
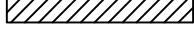
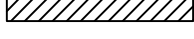
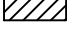
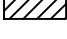
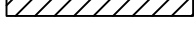
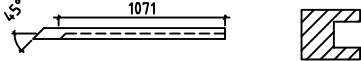
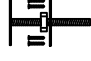

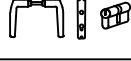


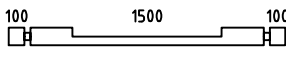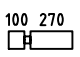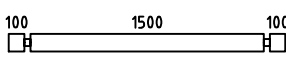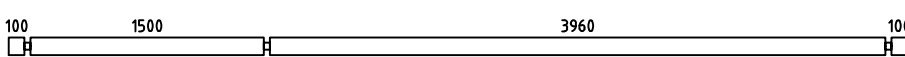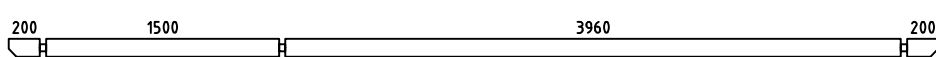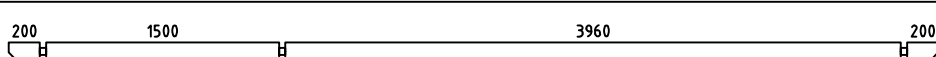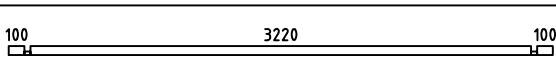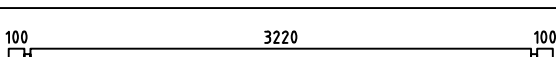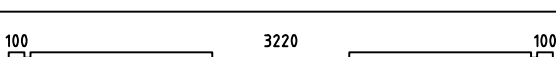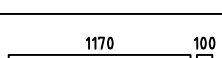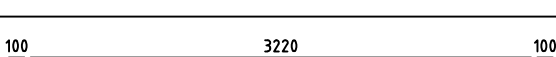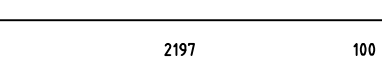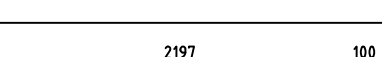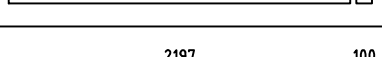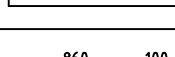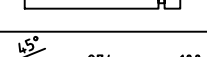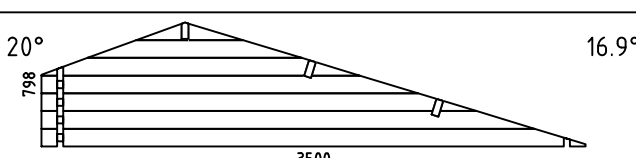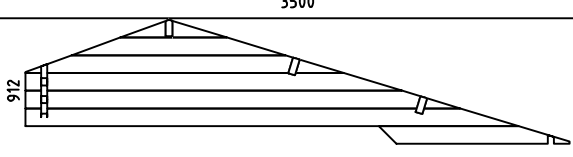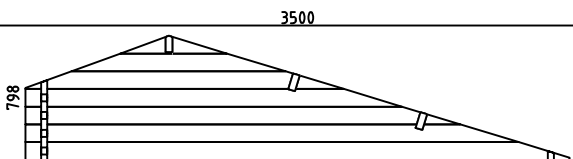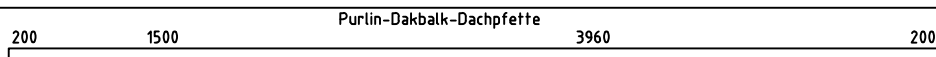
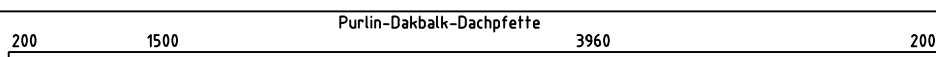
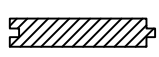


Selma40 ISO


Pos	Specification-Spezifikation-Specificatie	St.	Profile (mm)	Length (mm)
001		1	40x114	1780
002		32	40x114	410
003		2	40x114	1780
004		19	40x114	5780
005		1	40x114	5980
006		1	40x114	5980
007		2	40x57	3500
008		22	40x114	3500
009		1	40x114	3500
010		20	40x114	1310
011		1	40x114	3500
019		1	40x57	2337
020		6	40x114	2337
021		1	40x114	2337
022		9	40x114	1000
023		1	40x114	1114
WA-1		1		
WB-1		1		
WC-1		1		
PR1		2	44x144	5980
PR2		1	44x144	5980
DP-1	Roof board-Dachbrett-Dakplank 	68	88x18	2800
Code	Material	File	Selma40ISO.dwg	Page 1/3

Pos	Specification-Spezifikation-Specificatie	St.	Profile (mm)	Length (mm)
DP-2	Roof board-Dachbrett-Dakplank 	68	88x18	1100
P1	-POST 85x85 	1		2150
P2	-POST 85x85 	2		2200
P3	-POST 85x85- 	1		2200
PS1	Diagonal for POST 44x85 	1		445
PS2	Diagonal for POST 44x85 	4		500
L-1	Eave Slat-Traufenleiste-Afdeklijst 	2	40x18	5980
L-2	Facia Board-Giebelblende-Gevelplank 	2	18x120	1140
L-3	Facia Board-Giebelblende-Gevelplank 	2	18x120	2840
L-4	Facia Slat-Giebelleiste-Gevellijst 	2	40x18	1140
L-5	Facia Slat-Giebelleiste-Gevellijst 	2	40x18	2840
HL1	Handrail-Handlauf 	1	70x18	2337
	U Profile-U-profil-U profiel 	1		1235
	Adjustable foot-Stellfuß+Schrauben 4x50 4stück für Post 	4		
D1	Diamond 	2		
	Door Set-Tür Satz-Deur Set 	1		
	Nail-Nagel-Spijker 1.2x20 	15	1.2x20	
	Railing-Leuning-Geländer 2 	3		
WS1	Window Stay-Fensterfeststelle 	1		
W6DK 86.5x 122.5 R	WINDOW 865x1225 ISO  Window Glazing Bar Fenstersprossen Raamroeden	1		
Code	Material	File	Selma40ISO.dwg	Page 2/3


H = 1.500 m
 TOTAL: 17.58 m²

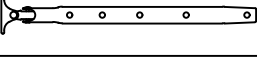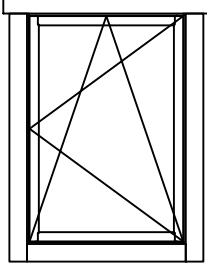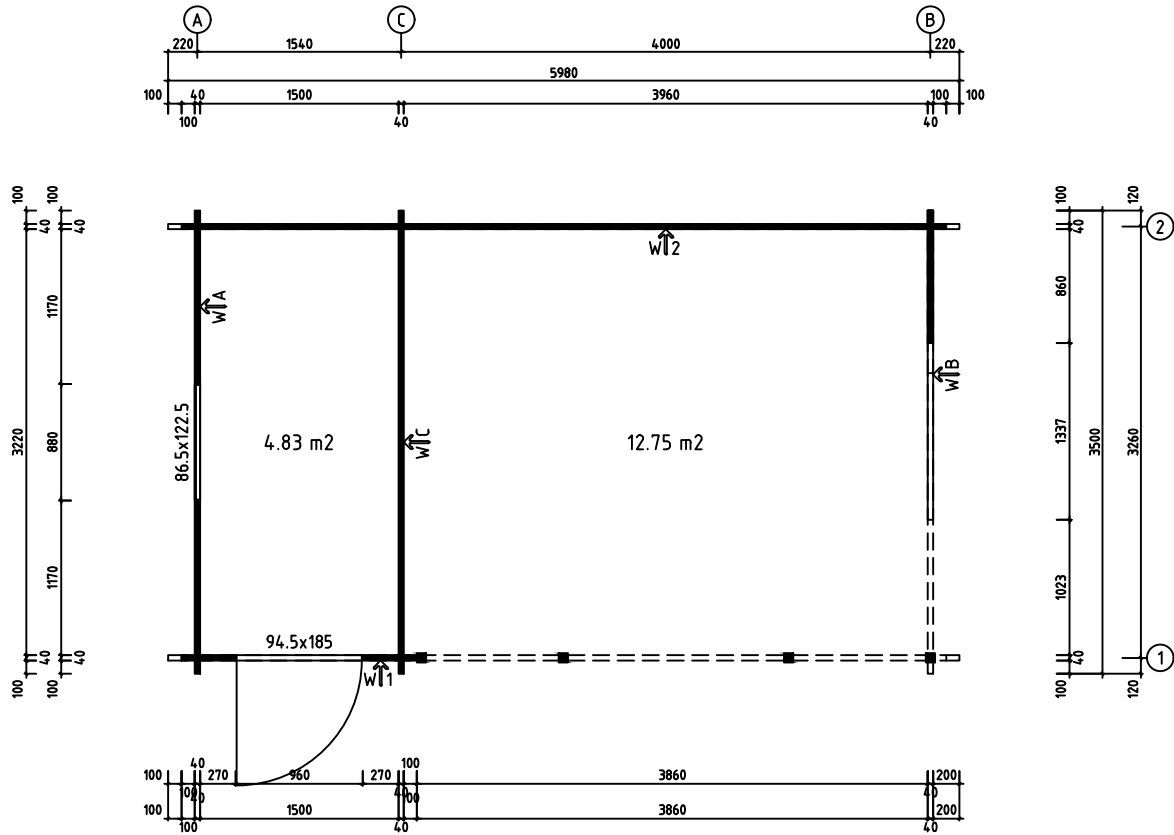


Model	Selma40ISO	Page	PLAN
Client		Scale	1:40
Material	40x114	Date	04.10.2018
Company		File	Selma40ISO.dwg

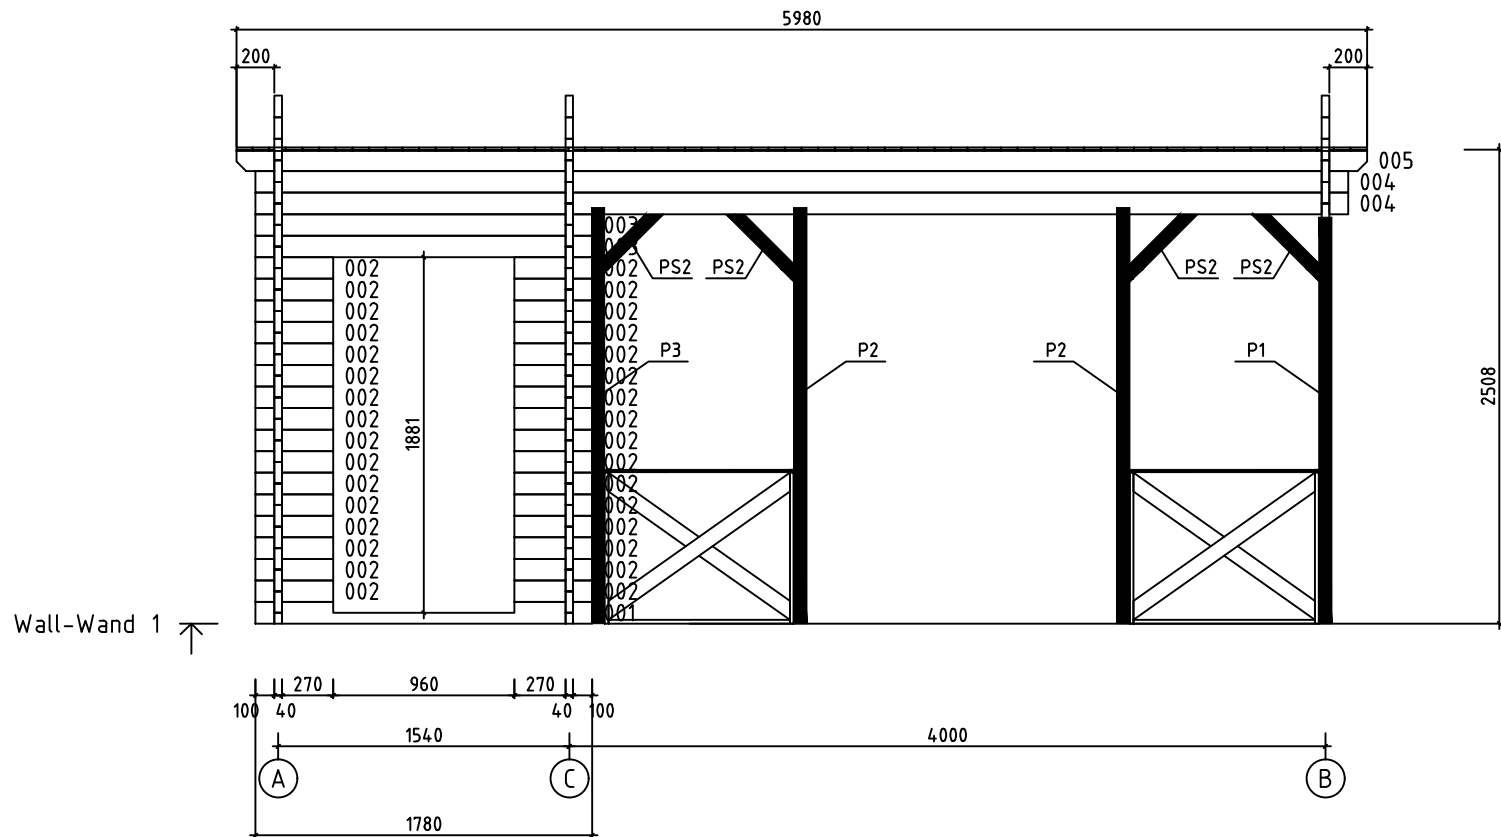


Model	Selma40ISO	Page	5
Client		Scale	1:40
Material	4x11.4	Date	04.10.2018
Company		File	Selma40ISO.dwg

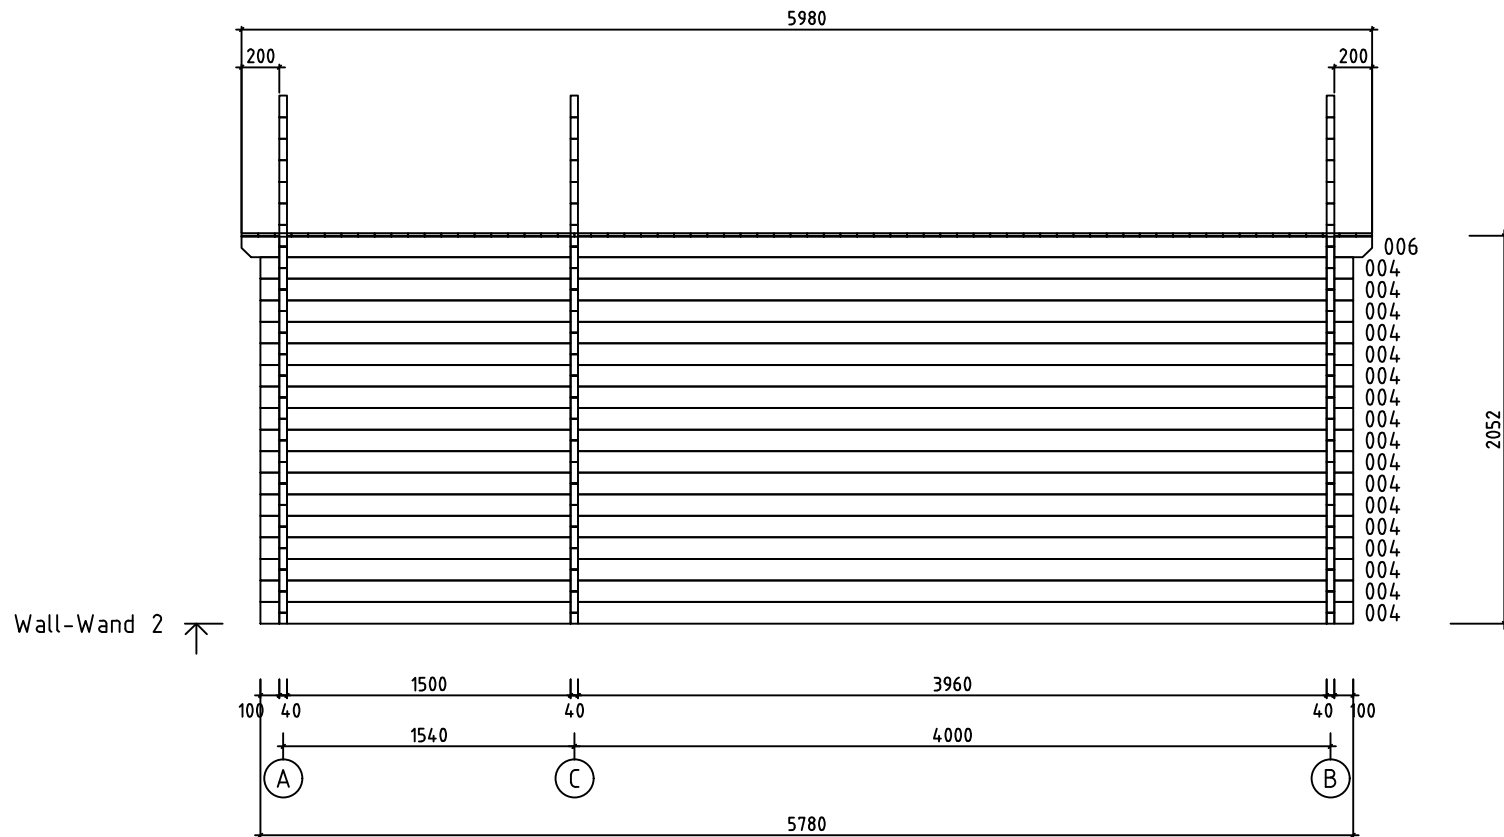

Model	Selma40ISO	Page	6
Client		Scale	1:40
Material	4x11.4	Date	04.10.2018
Company		File	Selma40ISO.dwg


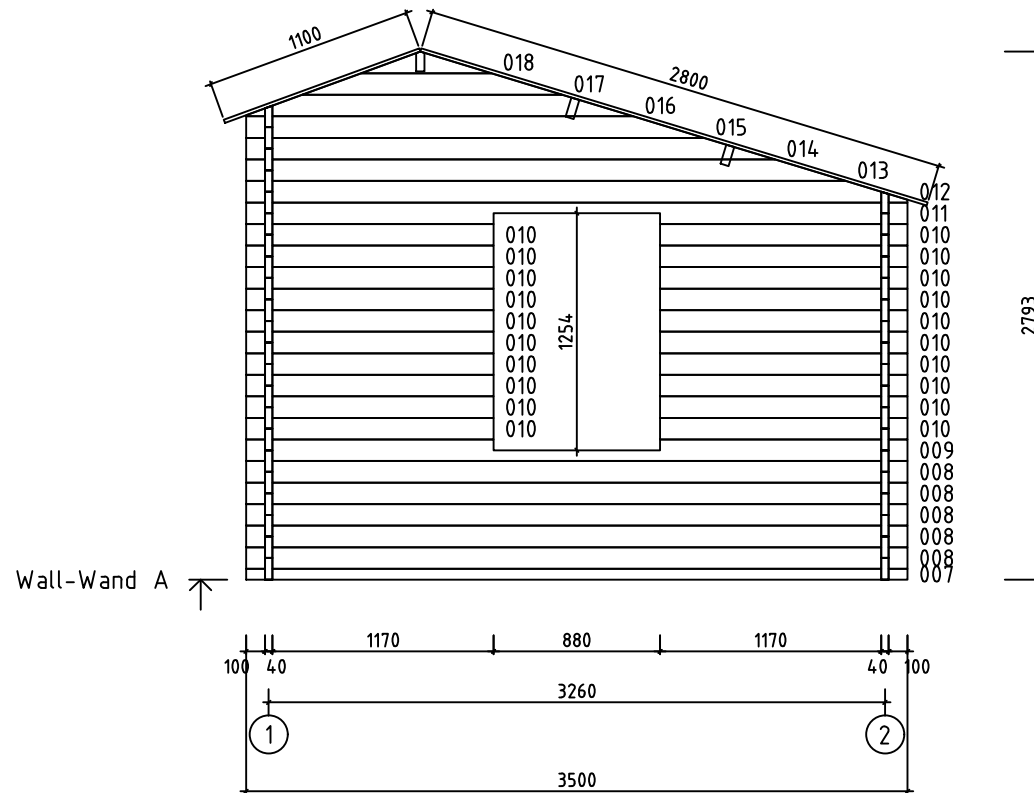


Model	Selma40ISO	Page	2
Client		Scale	1:40
Material	4x11.4	Date	04.10.2018
Company		File	Selma40ISO.dwg


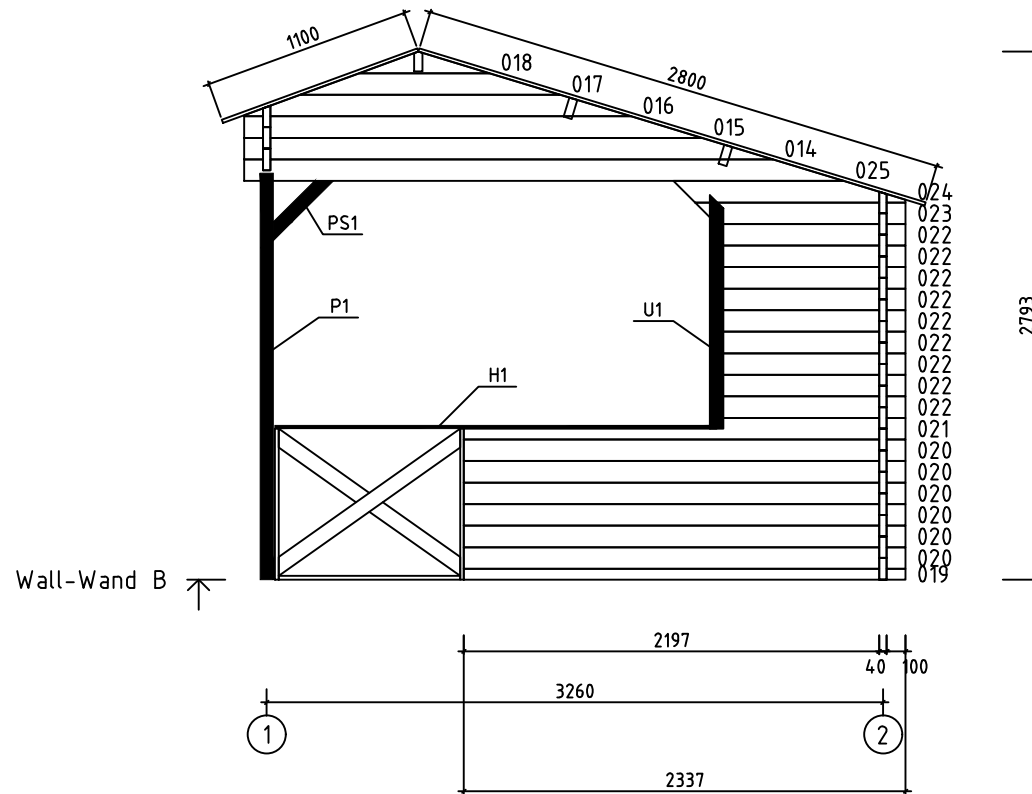


Wall-Wand B ↗




Model	Selma40ISO	Page	3
Client		Scale	1:40
Material	4x11.4	Date	04.10.2018
Company		File	Selma40ISO.dwg

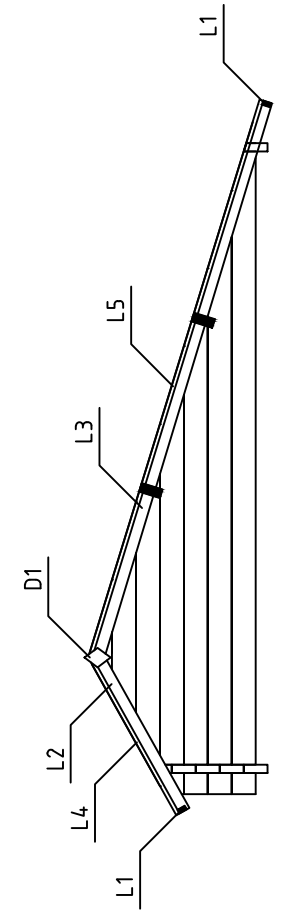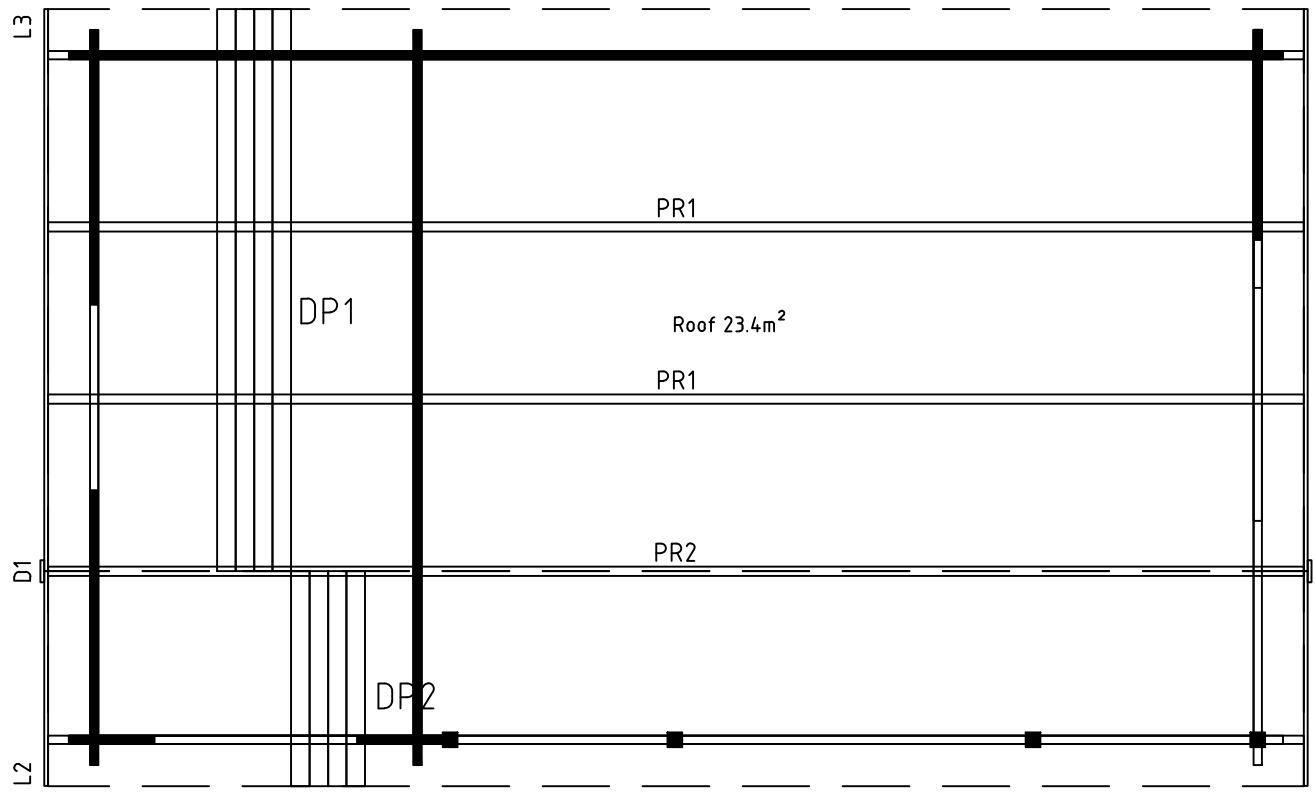

Model	Selma40ISO	Page	ROOF
Client		Scale	1:40
Material	40x114	Date	04.10.2018
Company		File	Selma40ISO.dwg

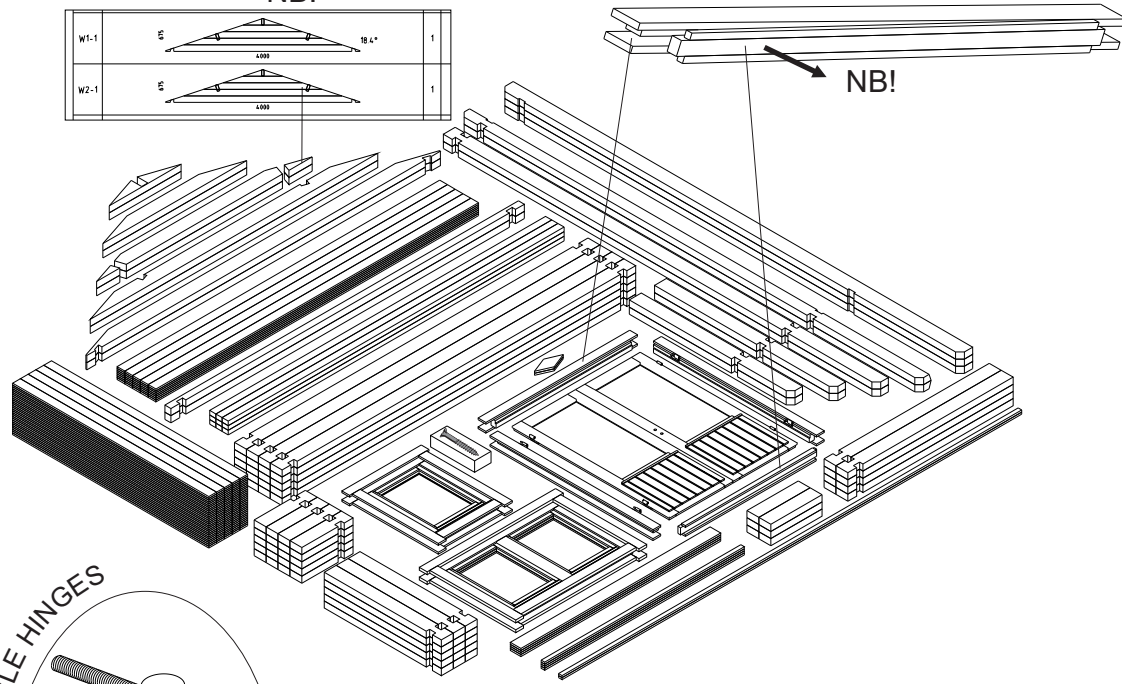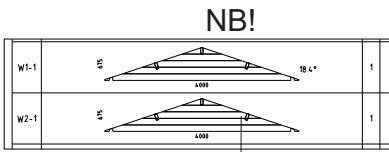

The guide is illustrative. This guide is not project specification.
 Der Leitfaden ist illustrativ. Dieser Leitfaden ist keine Projektspezifikation.
 De gids is illustratief. Deze gids is geen projectspecificatie.

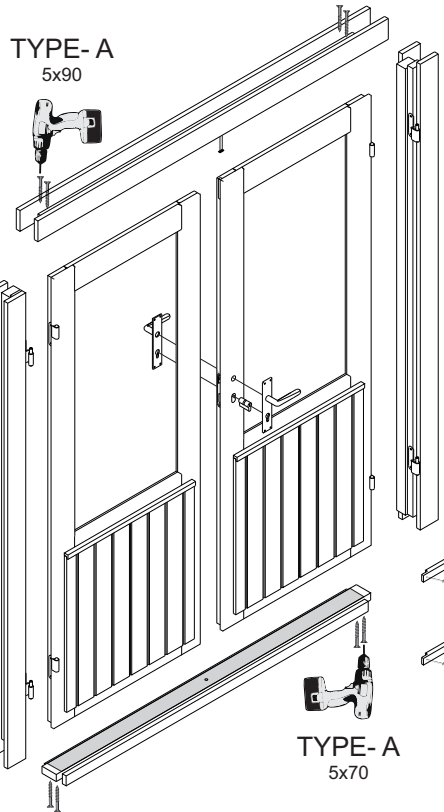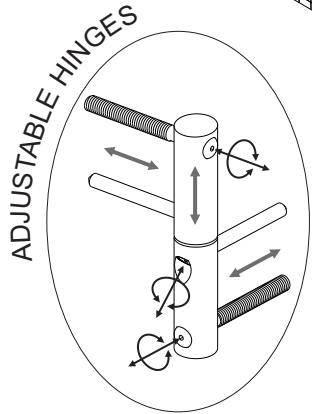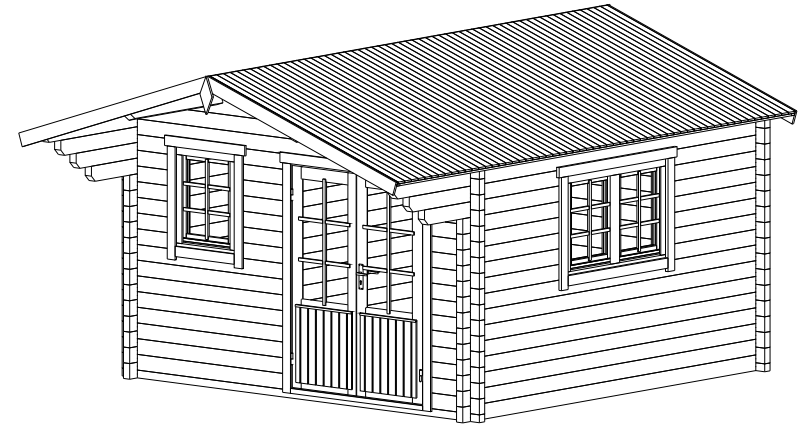

OPTIONS!

