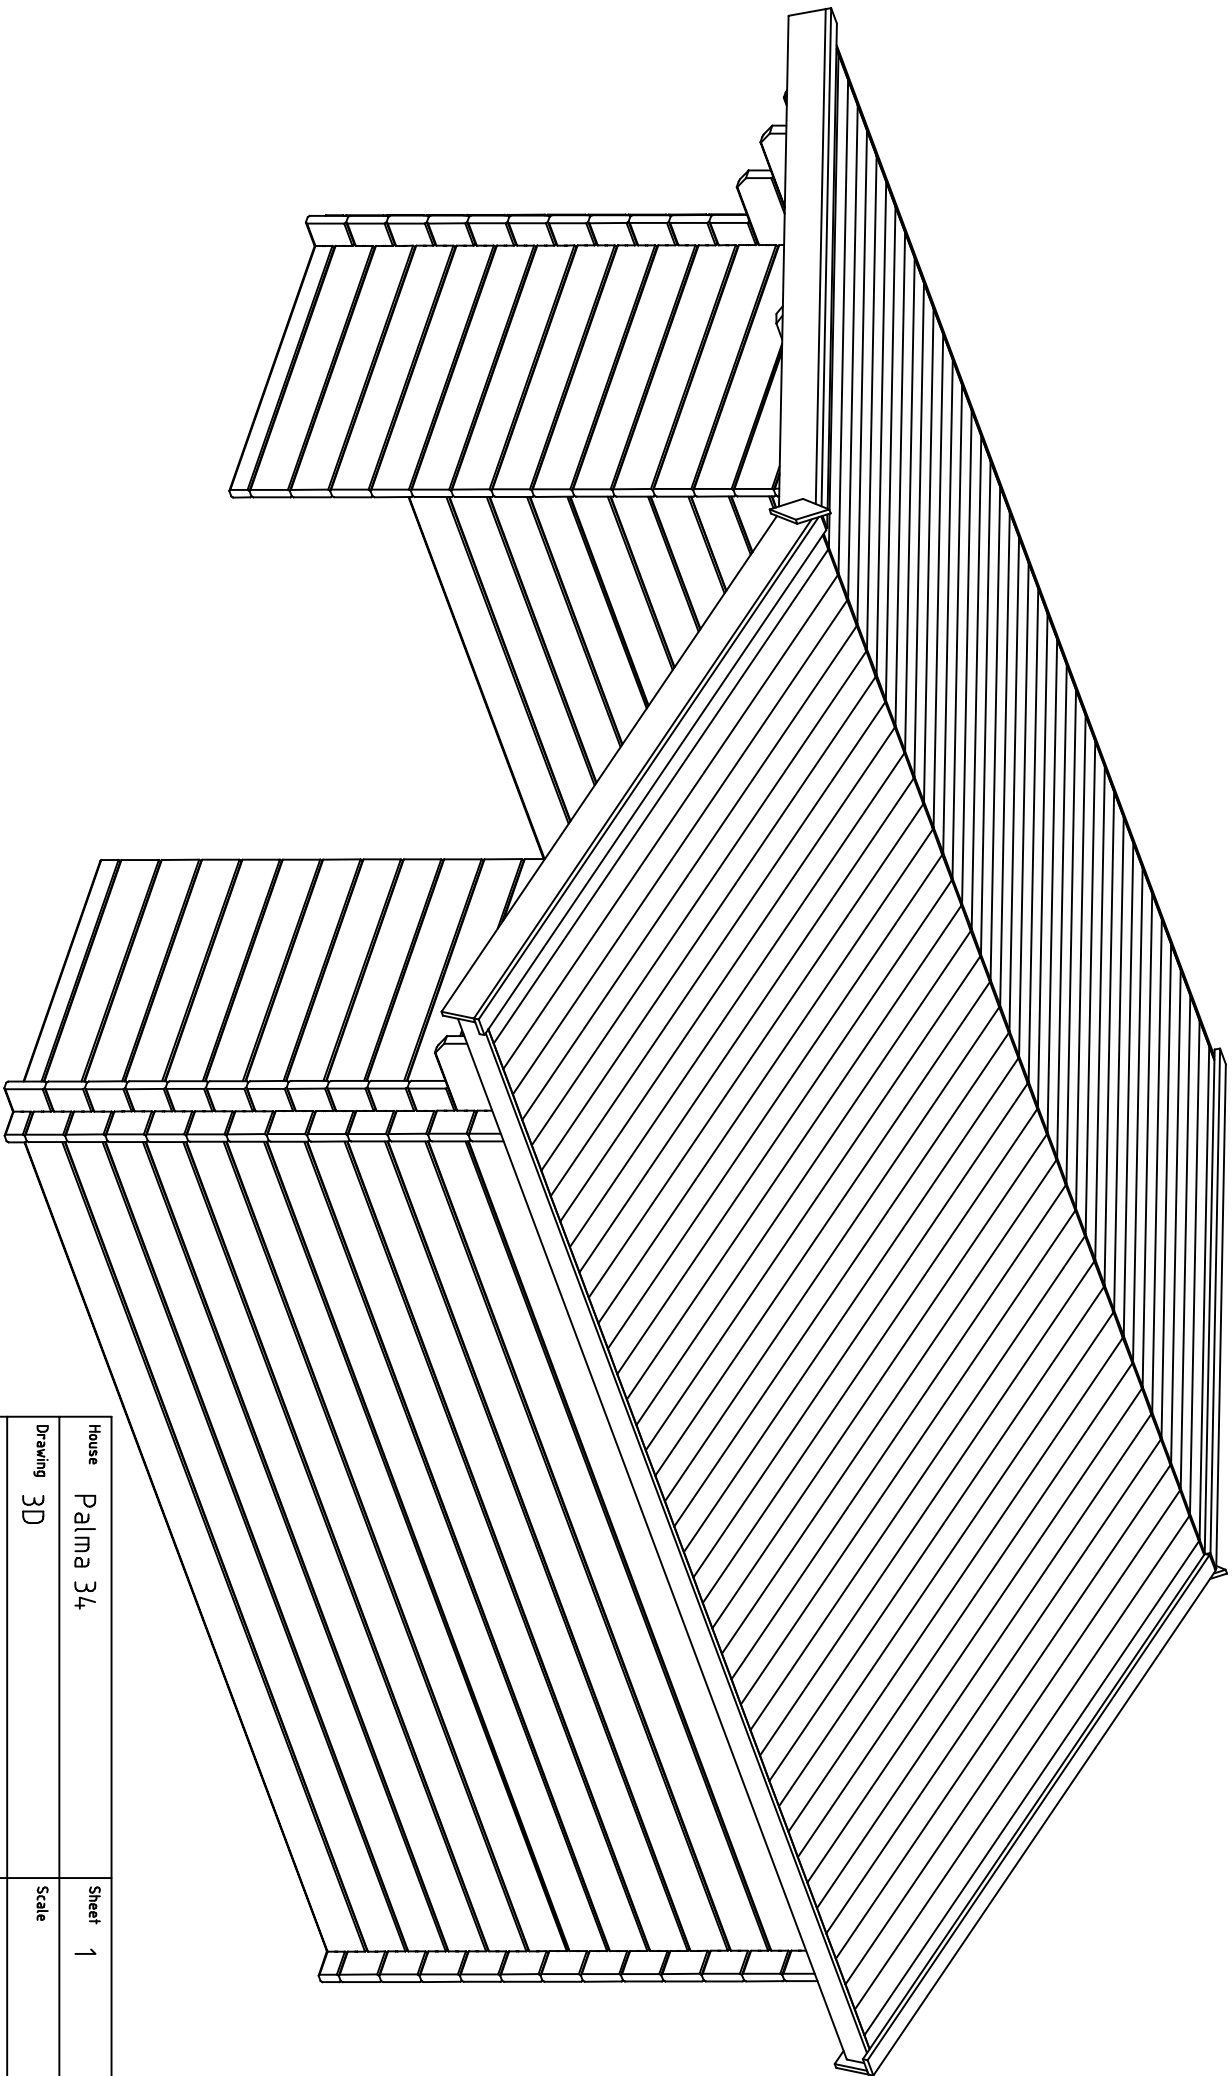
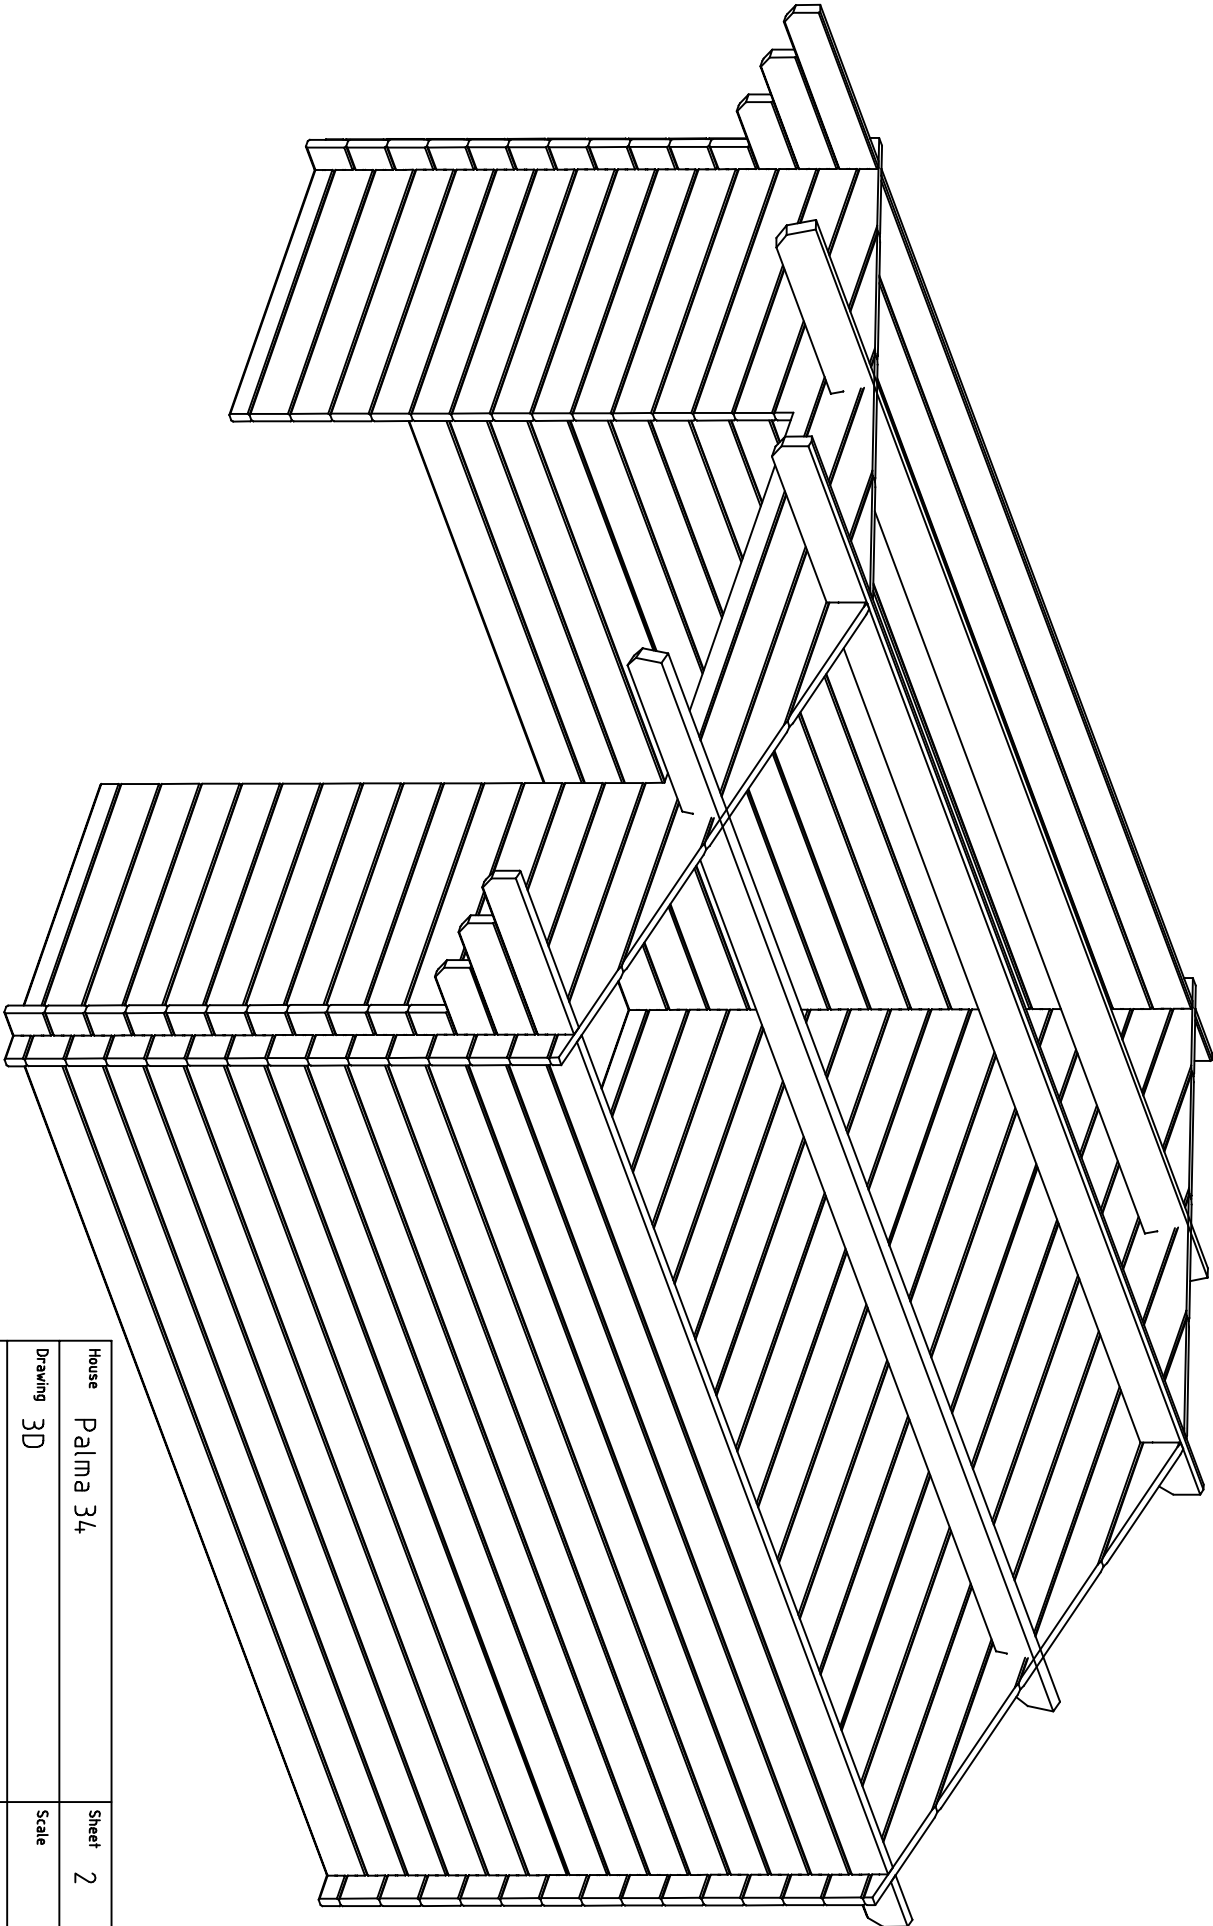
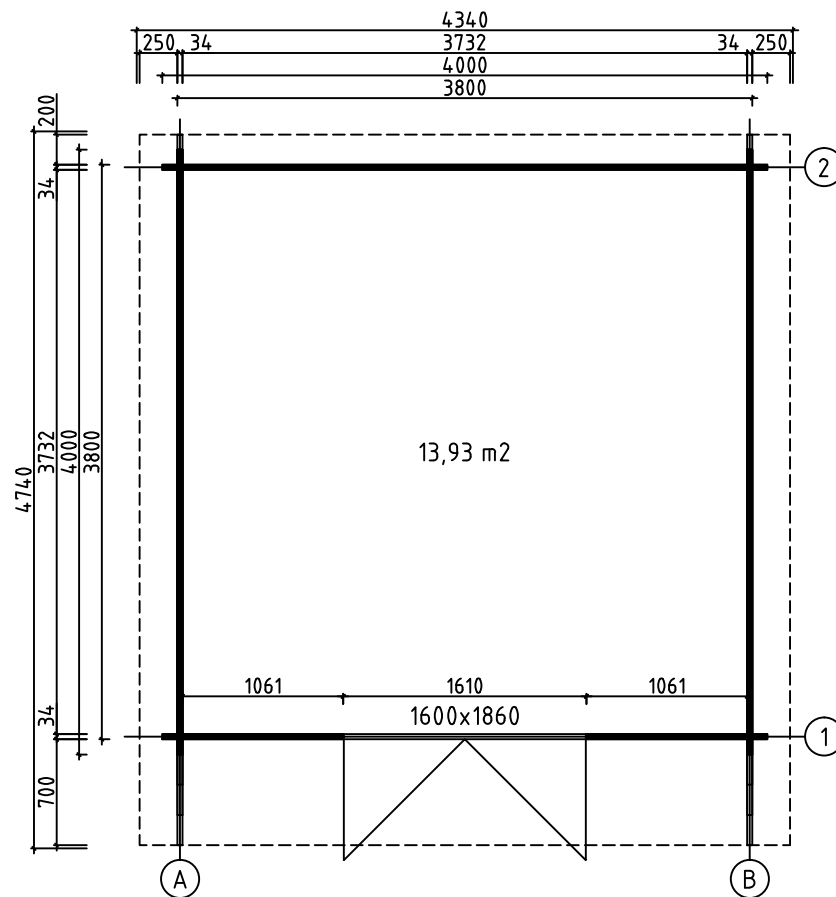




House	Palma 34	Sheet	1
Drawing	3D	Scale	
Material	34x135	Date	01.10.2019
Drawer	RP	File	Palma 34_3D.dwg

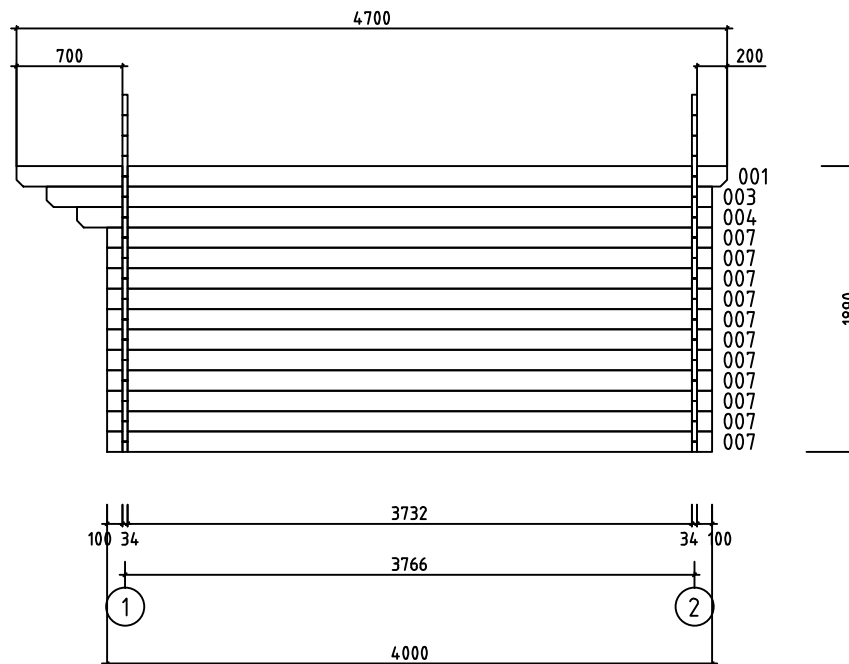


House	Palma 34	Sheet	2
Drawing	3D	Scale	
Material	34x135	Date	01.10.2019
Drawer	RP	File	Palma 34_3D.dwg

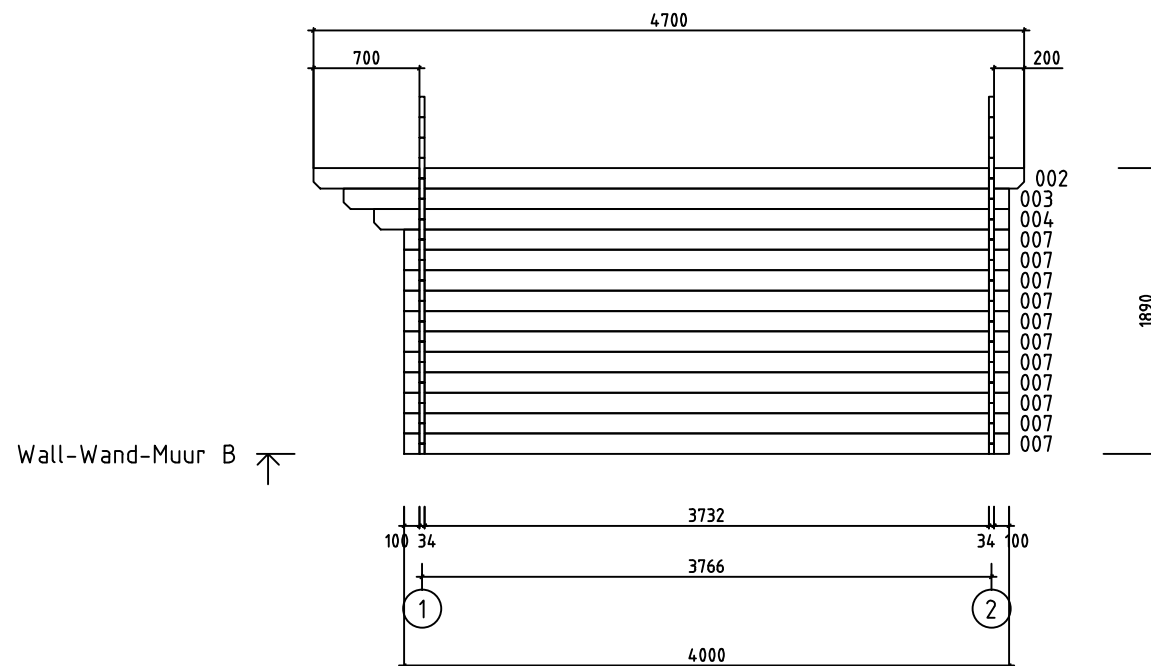


House	Palma 34	Sheet	3
Drawing	GROUNDPLAN-GRUNDPLAN-PLAN	Scale	1:50
Material	34x135	Date	01.10.2019
Drawer	RP	File	Palma 34.dwg

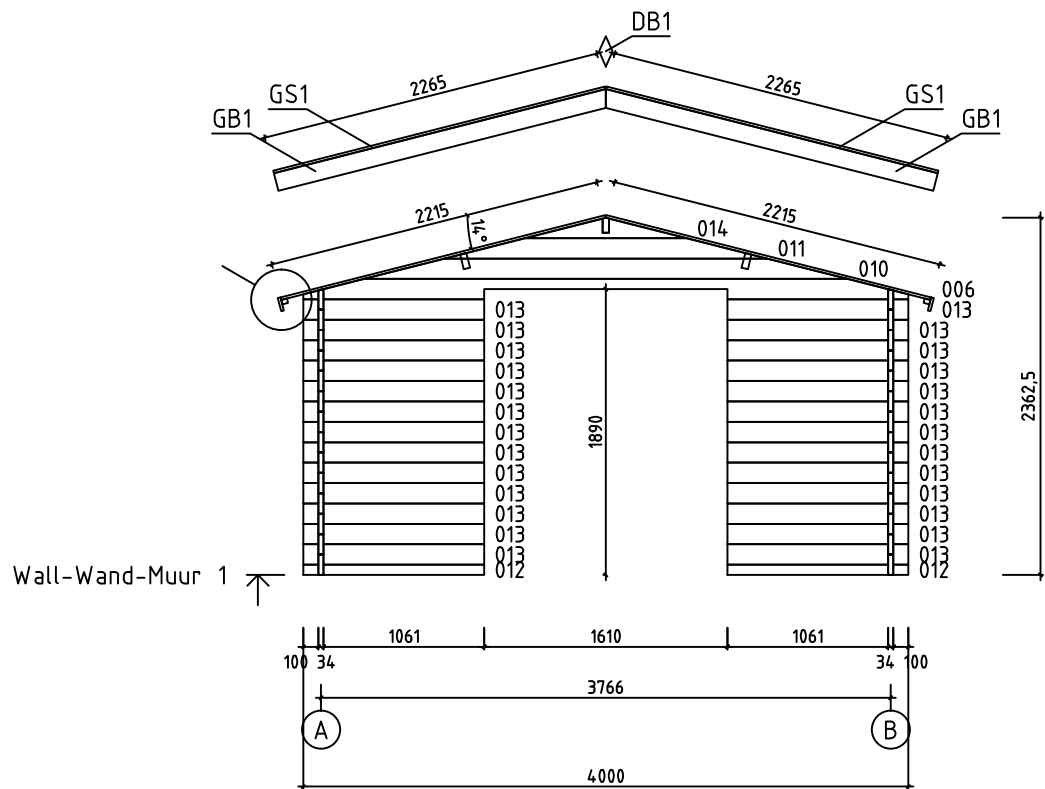
Wall-Wand-Muur A ↗



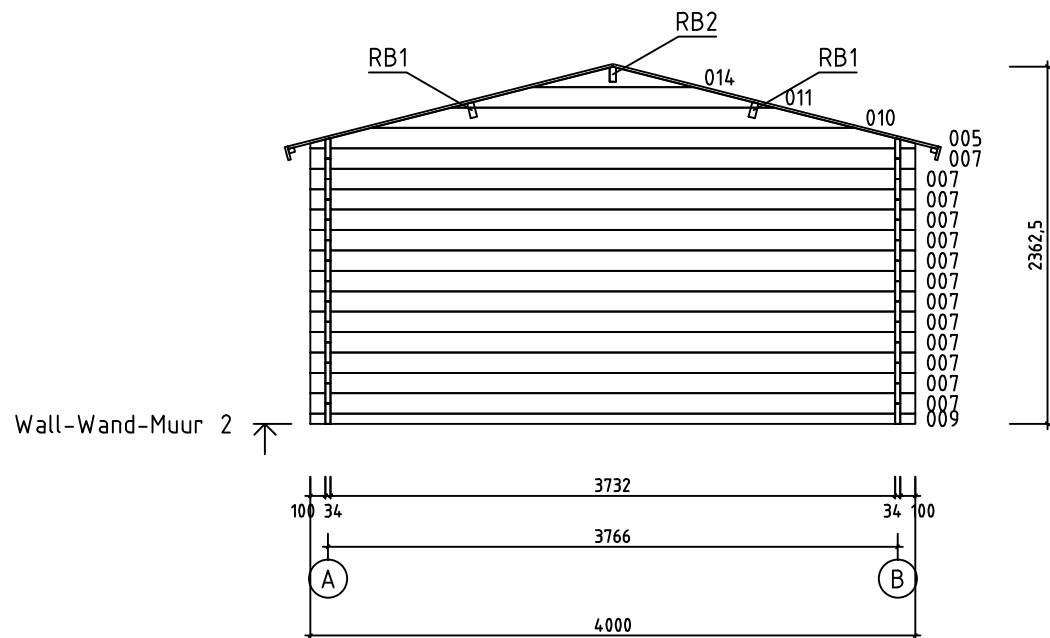
House	Palma 34	Sheet	4
Drawing	WALL-WAND-MUUR A	Scale	1:50
Material	34x135	Date	01.10.2019
Drawer	RP	File	Palma 34.dwg



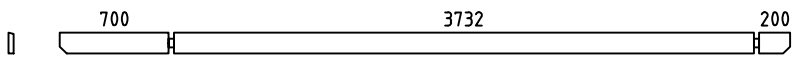
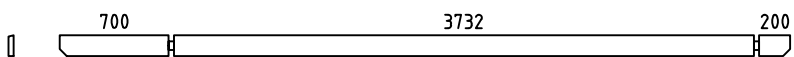
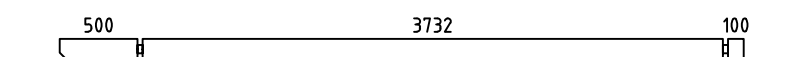
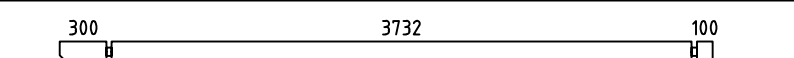
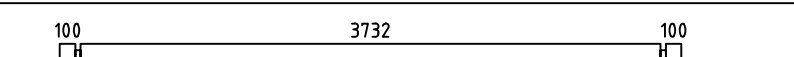
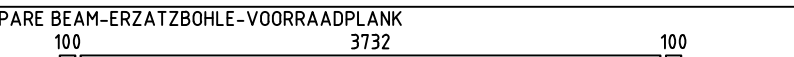
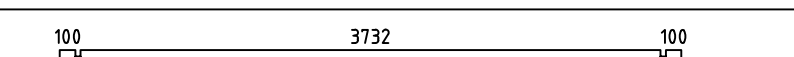
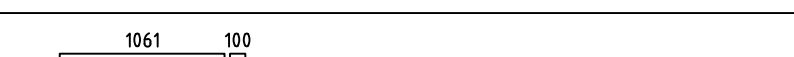
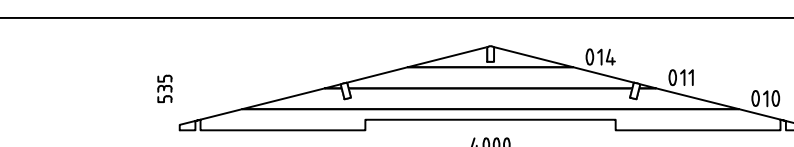
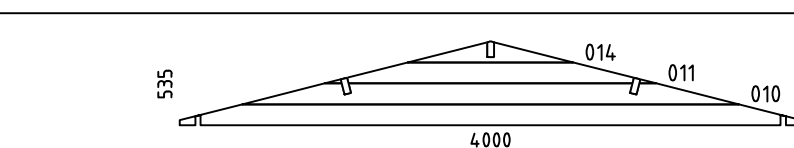
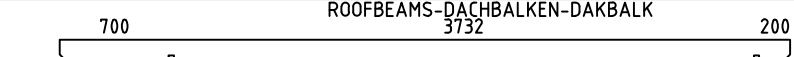
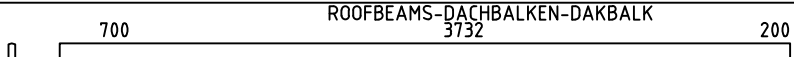
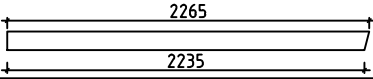
House	Palma 34	Sheet	5
Drawing	WALL-WAND-MUUR B	Scale	1:50
Material	34x135	Date	01.10.2019
Drawer	RP	File	Palma 34.dwg

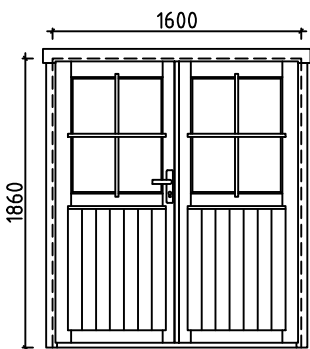
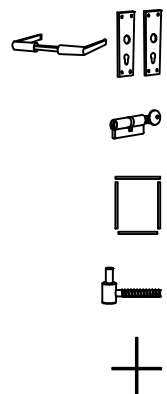


House	Palma 34	Sheet	6
Drawing	WALL-WAND-MUUR 1	Scale	1:50
Material	34x135	Date	01.10.2019
Drawer	RP	File	Palma 34.dwg



House	Palma 34	Sheet	7
Drawing	WALL-WAND-MUUR 2	Scale	1:50
Material	34x135	Date	01.10.2019
Drawer	RP	File	Palma 34.dwg

Pos	Specification-Bestimmung-Omschrijving	Pcs	Profile (mm)	L (mm)
001		1	34x135	4700
002		1	34x135	4700
003		2	34x135	4400
004		2	34x135	4200
007		35	34x135	4000
008	SPARE BEAM-ERZATZBOHLE-VOORRAADPLANK 	1	34x135	4000
009		1	34x68	4000
012		2	34x68	1195
013		26	34x135	1195
W1-1		1	34x535	4000
W2-1		1	34x535	4000
HB	HIT BLOCK-SCHLAGHÖLZER-BLAZENPLANK 	2	34x135	300
RB1	ROOFBEAMS-DACHBALKEN-DAKBALK 	2	43x140	4700
RB2	ROOFBEAMS-DACHBALKEN-DAKBALK 	1	43x140	4700
R1	ROOFBOARD-DACHBRETT-DAKPLANK  or-oder-of	84+2 108+2	18x114 18x88	2215
GB1	GABLE BOARD-GIEBELBLENDE-GEVELPLANK 	4	18x120	2265
GS1	ROOF FELT FILLET-GIEBELLEISTE-GEVELLIJST 	4	18x70	2265
EB1	EAVE BOARD-TRAUFBRETT-AFDEKPLANK 	4	18x90	2350
ES1	EAVE SLAT-TRAUFENLEISTE-AFDEKLIJST 	4	30x40	2350
DB1	DIAMOND-RAUTE-DIAMANT 	2	18x90	200
House Palma 34		Material	File Palma 34.dwg	Sheet 8

Pos	Specification-Bestimmung-Omschrijving	Pcs	Profile (mm)	L (mm)
	DOUBLED00R-DOPPELTÜR-DUBBELE DEUR (left-links-links) AST_PL  	V 1 1 1 1 6 2	1600	1860
House	Palma 34	Material	File	Palma 34.dwg
			Sheet	9

#001	A	4700	1
#002	B	4700	1
#003	A,B	4400	2
#004	A,B	4200	2
#005	2	4000	1
#006	1	4000	1
#007	2,A,B	4000	35
#008		4000	1
#009	2	4000	1
#010	1,2	3199	2
#011	1,2	2133	2
#012	1	1195	2
#013	1	1195	26
#014	1,2	1066	2