
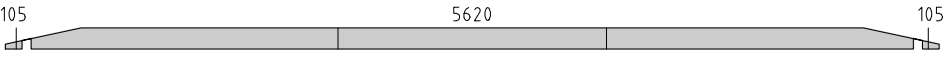
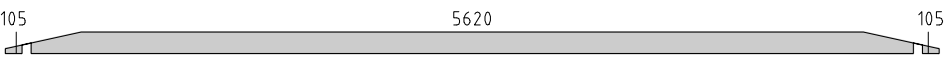
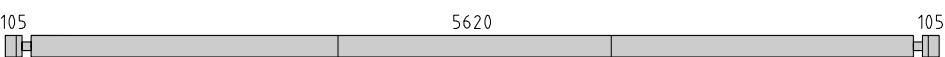
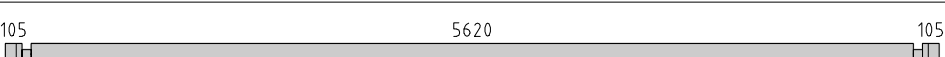
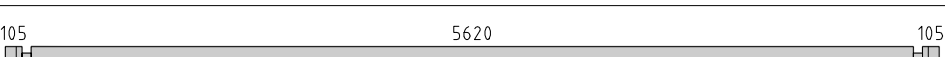
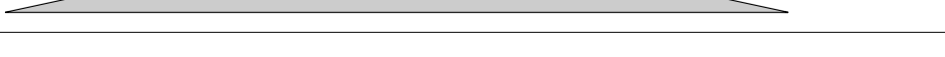
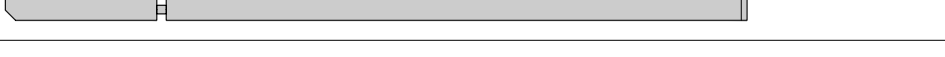
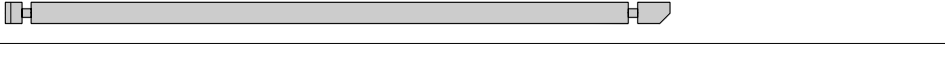
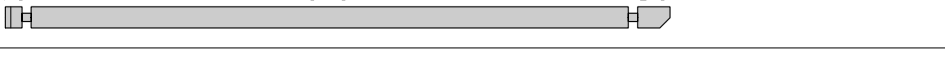
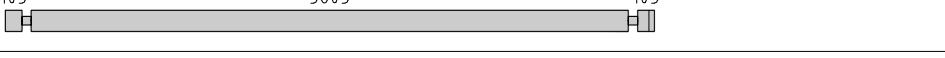
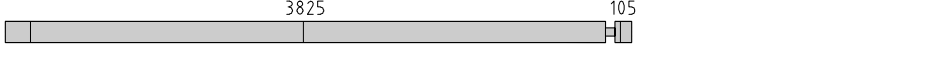
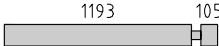
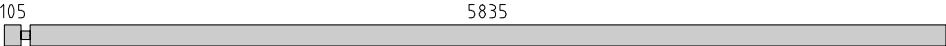
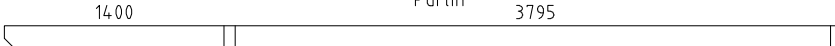
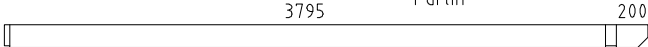
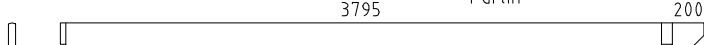
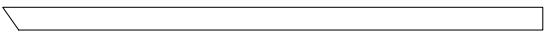
 
 
 



Pos	Drawing Ballyragget		Amount	Section (mm)	Length (mm)
001			1	70x135	5950
002			2	70x135	5950
003			1	70x135	5950
004			1	70x135	5950
005			15	70x135	5950
006			1	70x68	5950
007			2	70x135	5653
008			2	70x135	5435
009			12	70x135	5223
010			1	70x135	5165
011			1	70x135	5165
012			2	70x135	4987
013			1	70x135	4987
014			2	70x135	4725
015			1	70x135	4235
016			1	70x135	4235
017			12	70x135	4135
018			1	70x68	3990
019			5	70x135	3990
020			1	70x135	3990
021			14	70x135	3865
022			1	70x135	3740
023			2	70x135	3740
024			2	70x135	2493
025			1	70x135	2493
Code	Ballyragget	Material	File	Ballyragget.dwg	Sheet 1/3

Pos	Drawing Ballyragget	Amount	Section (mm)	Length (mm)
026		4	70x30	1420
027		2	70x135	1358
028		16	70x135	1358
029		6	70x131	603
030		1	70x68	510
031		22	70x135	510
032		16	70x135	320
033		28	70x135	270
034		2	70x68	270
Extra		1	70x135	6000
PR1		4	45x145	5300
PR3		1	45x145	5300
PR2		4	45x145	4100
PR4		1	45x145	4100
	Roof board 	168 +1	113x28	3150
	Eaves board 	6	18x95	3133
	Eaves board support 	6	18x40	3133
	Gable board 	4	18x120	3190
	Gable top 	4	18x95	3190
R1	Rod M12 	2		665
R2	Rod M8 	12		1000
R3	Rod M8 	6		228
	Nut M8 	12		
	Nut M12 	4		
	Washer M8 	12		
Code	Ballyragget	Material	File Ballyragget.dwg	Sheet 2/3


[illegible]

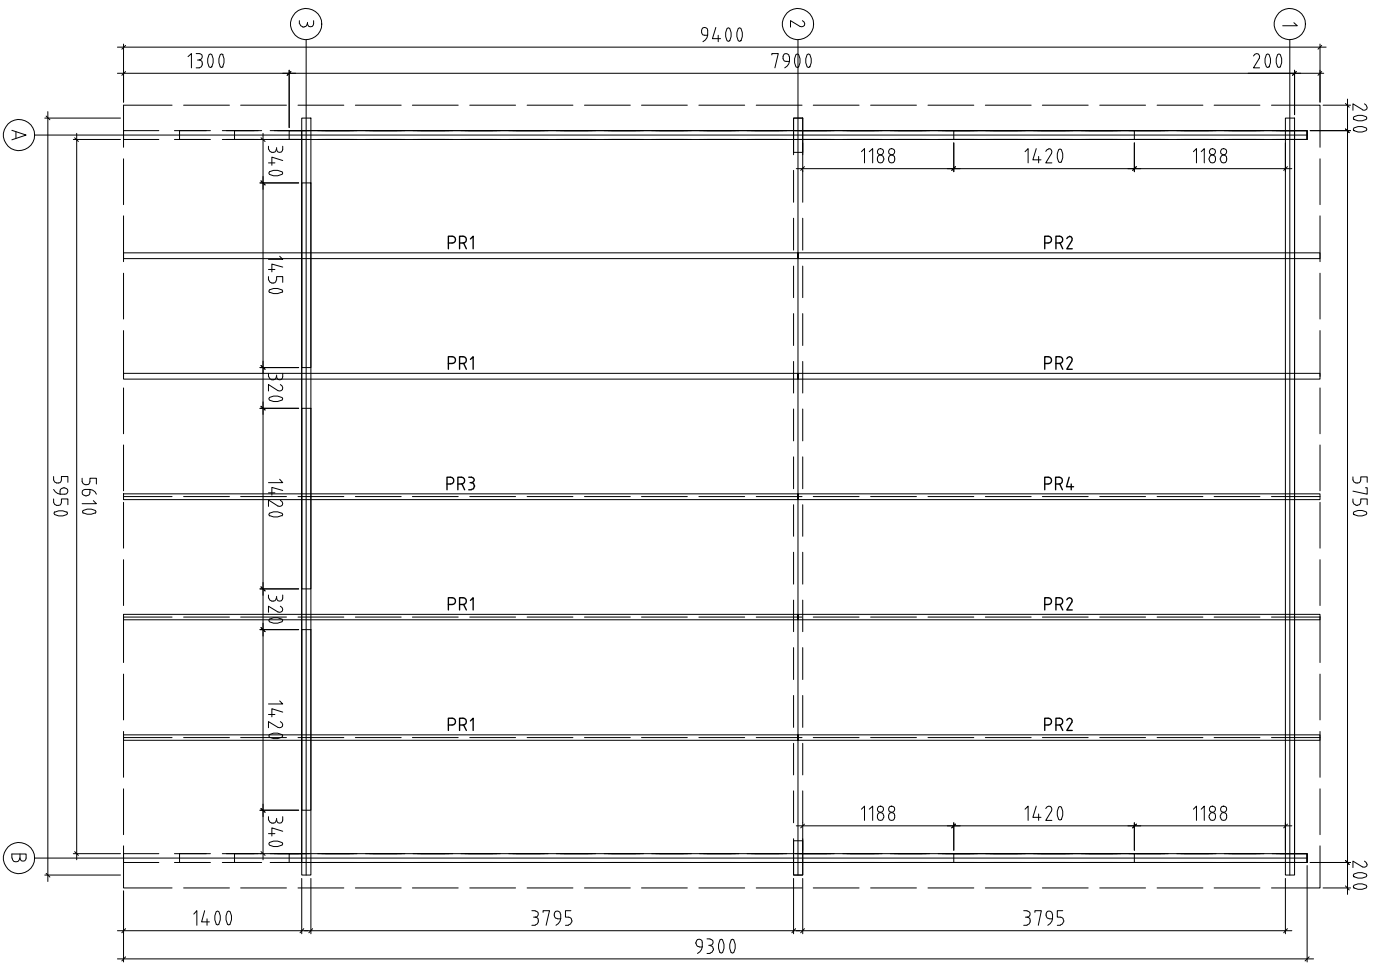


Code	Ballyragget	Sheet	1
Drawing	Plan	Scale	1:50
Material	70x135	Date	13.04.2020
Designed by	Tuindeco	File	Ballyragget.dwg

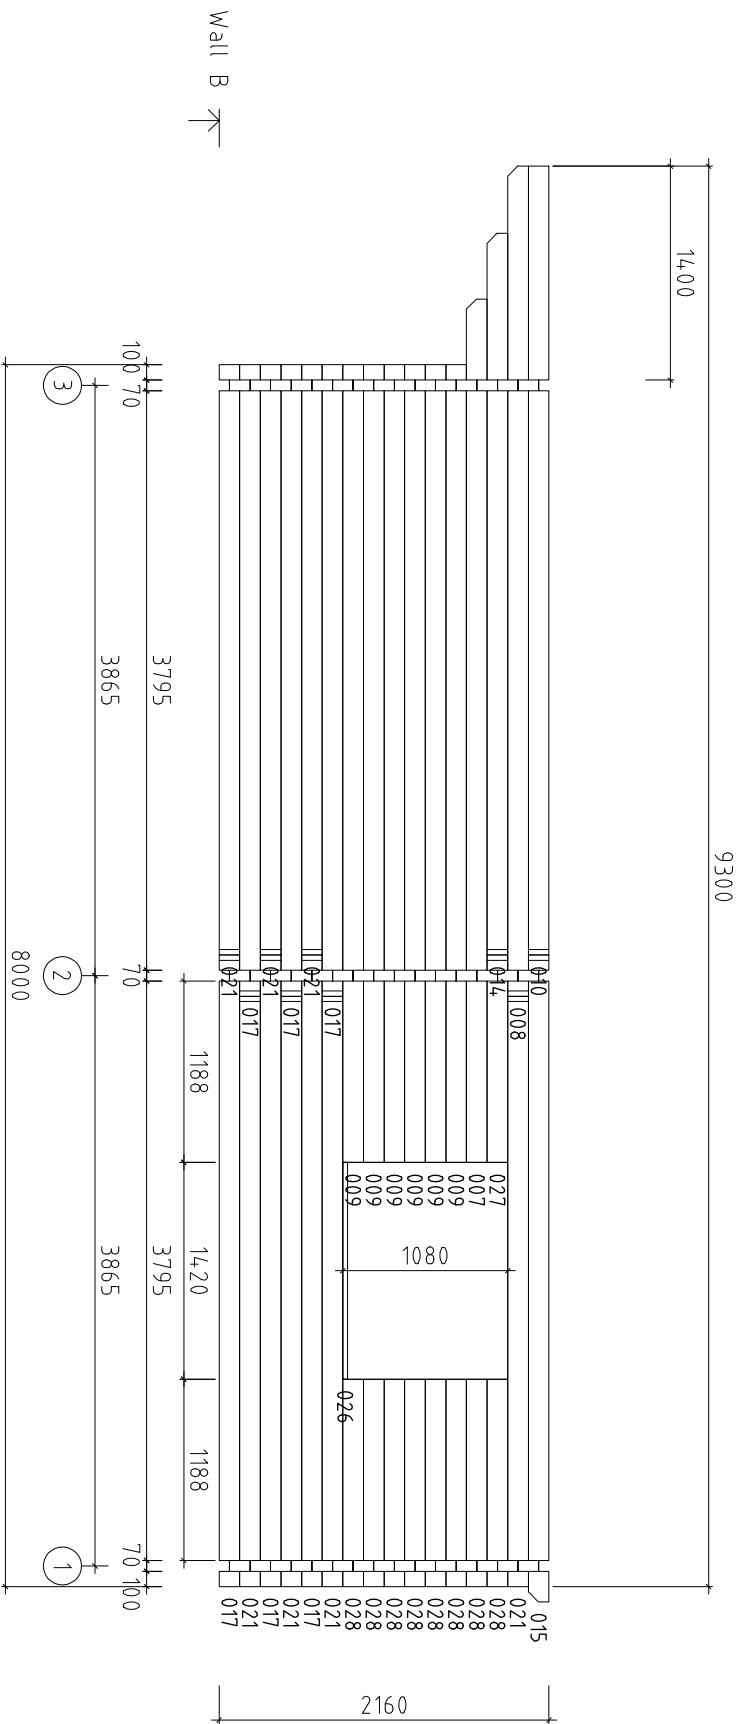

Code	Ballyragget	Sheet	3
Drawing	Wall B	Scale	1:50
Material	7.0x13.5	Date	13.04.2020
Designed by	Tuindeco	File	Ballyragget.dwg

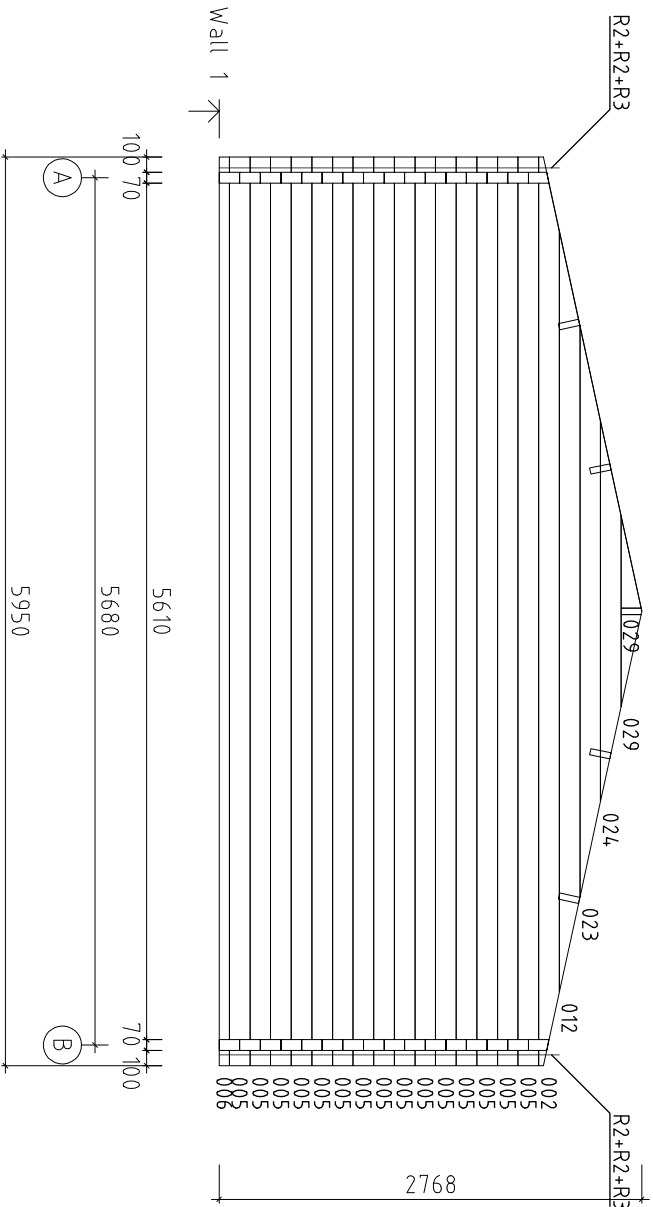

code	Ballyragget	Sheet	4
Drawing	Wall 1	Scale	1:50
Material	7.0x13.5	Date	13.04.2020
Designed by	Tuindeco	File	Ballyragget.dwg



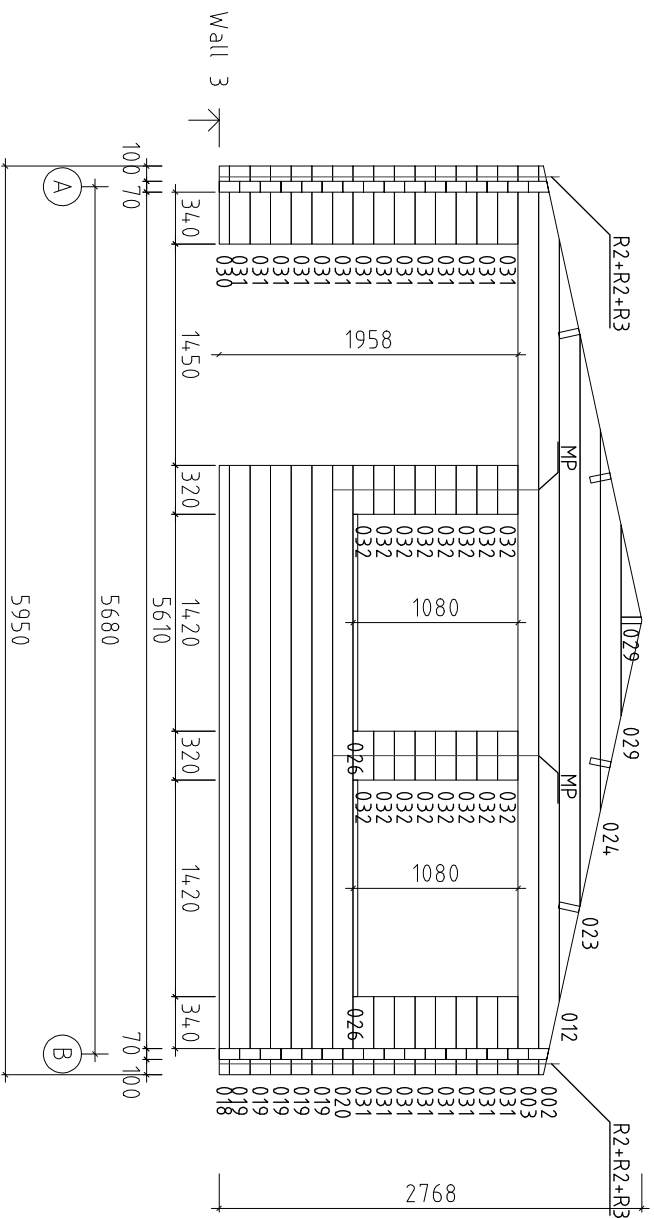


Code	Ballyragget	Sheet	6
------	-------------	-------	---

Drawing	Wall 3	Scale	1:50
---------	--------	-------	------


Material	7.0x13.5	Date	13.04.2020
----------	----------	------	------------

Designed by	Tuindeco	File	Ballyragget.dwg
-------------	----------	------	-----------------



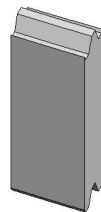
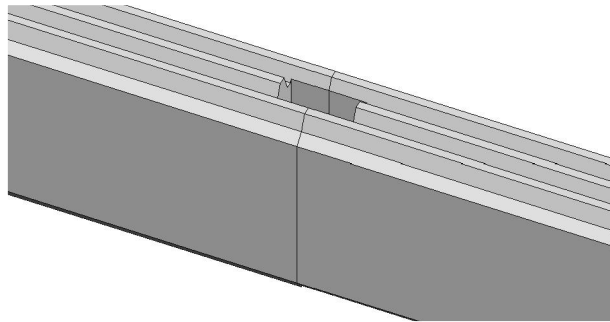
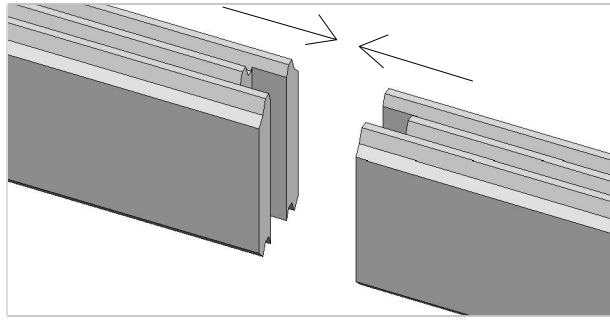


Fixing block (27x120x50)


50mm

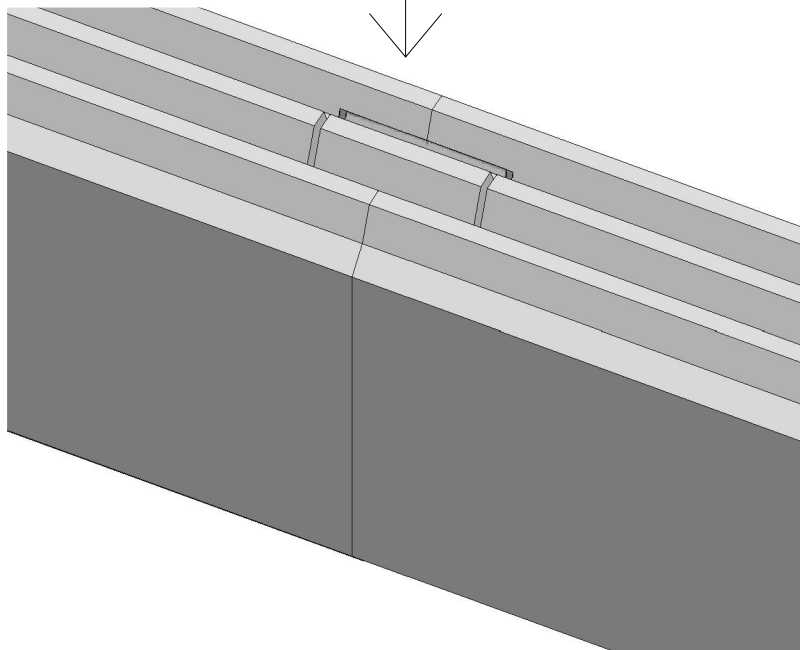


**Wall beam (70) continuing with
fixing block**

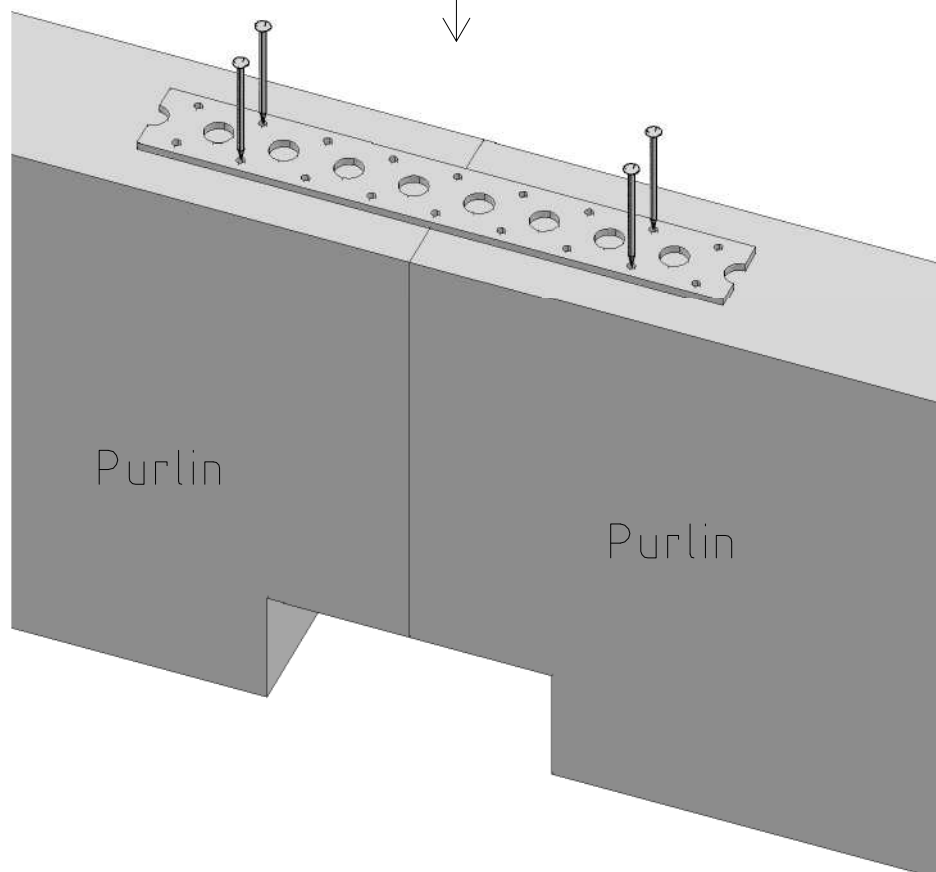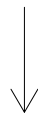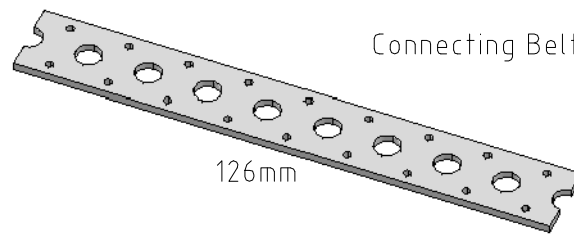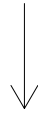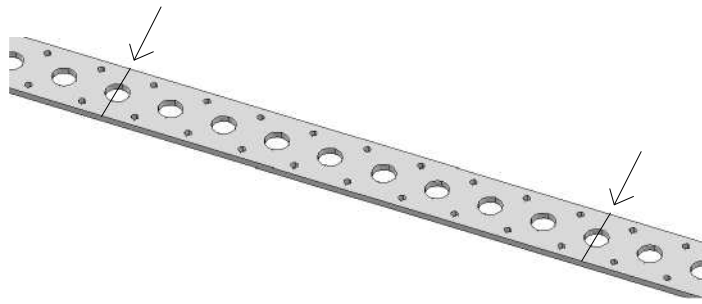

Purlin (45) continuing with belt

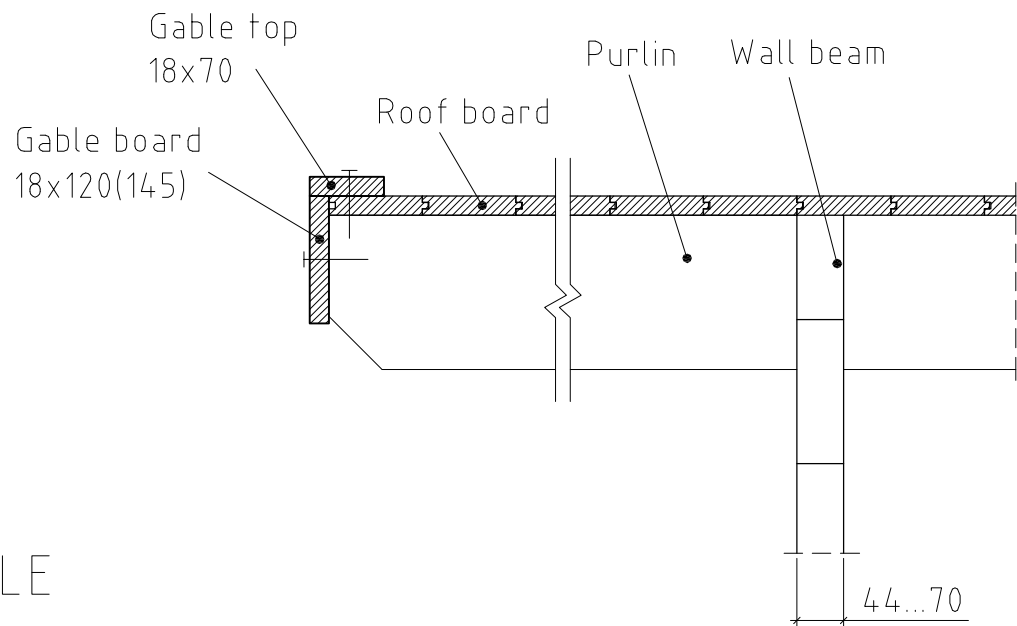

ROOF GABLE

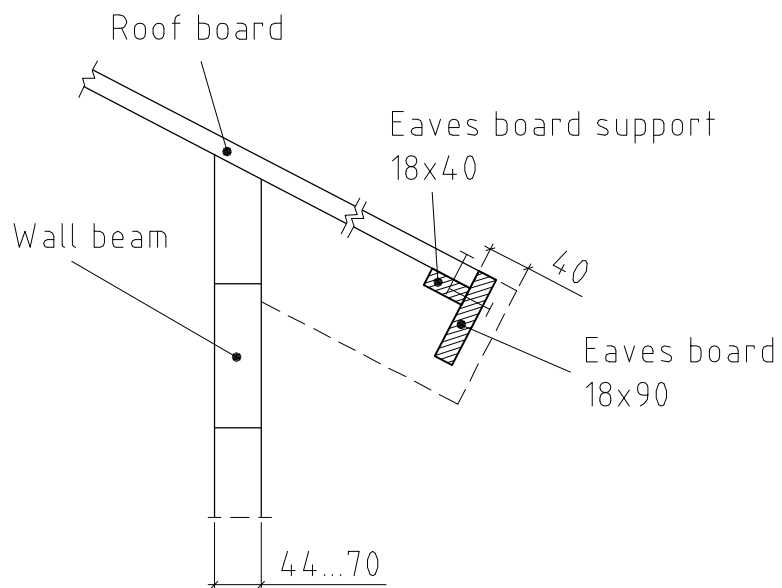

ROOF EAVES