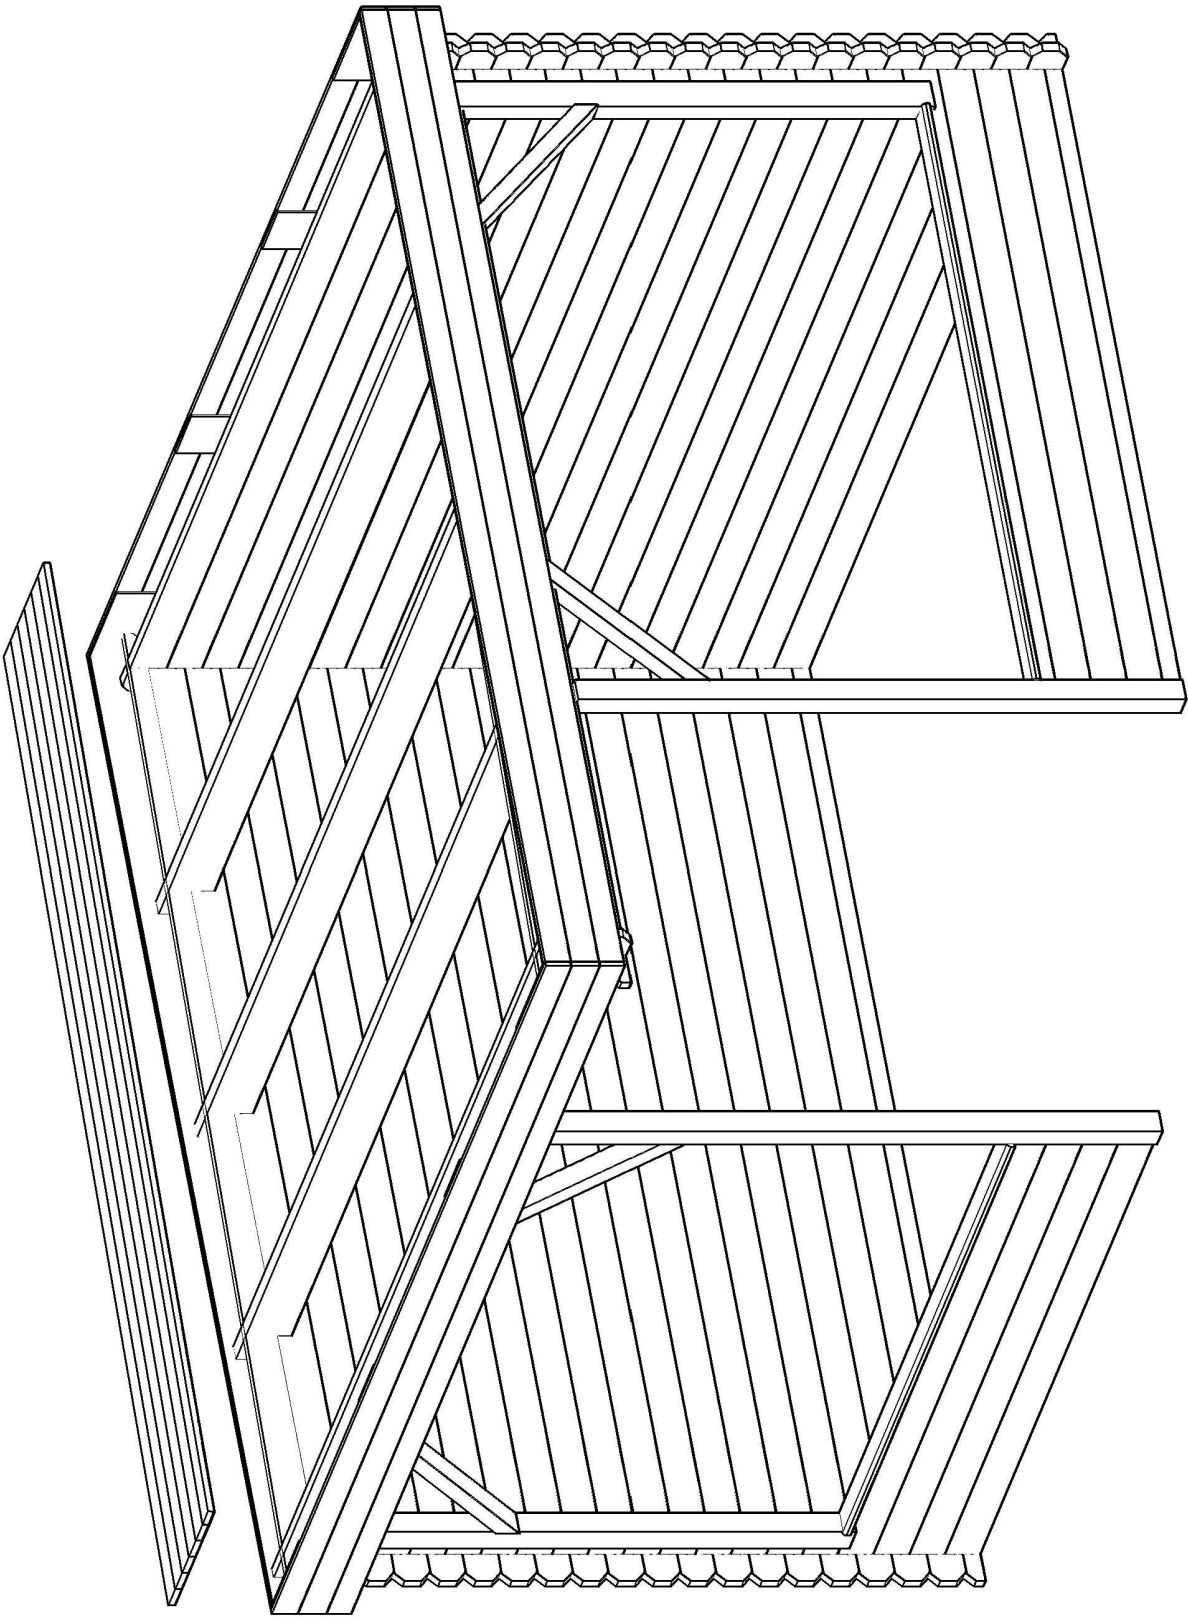
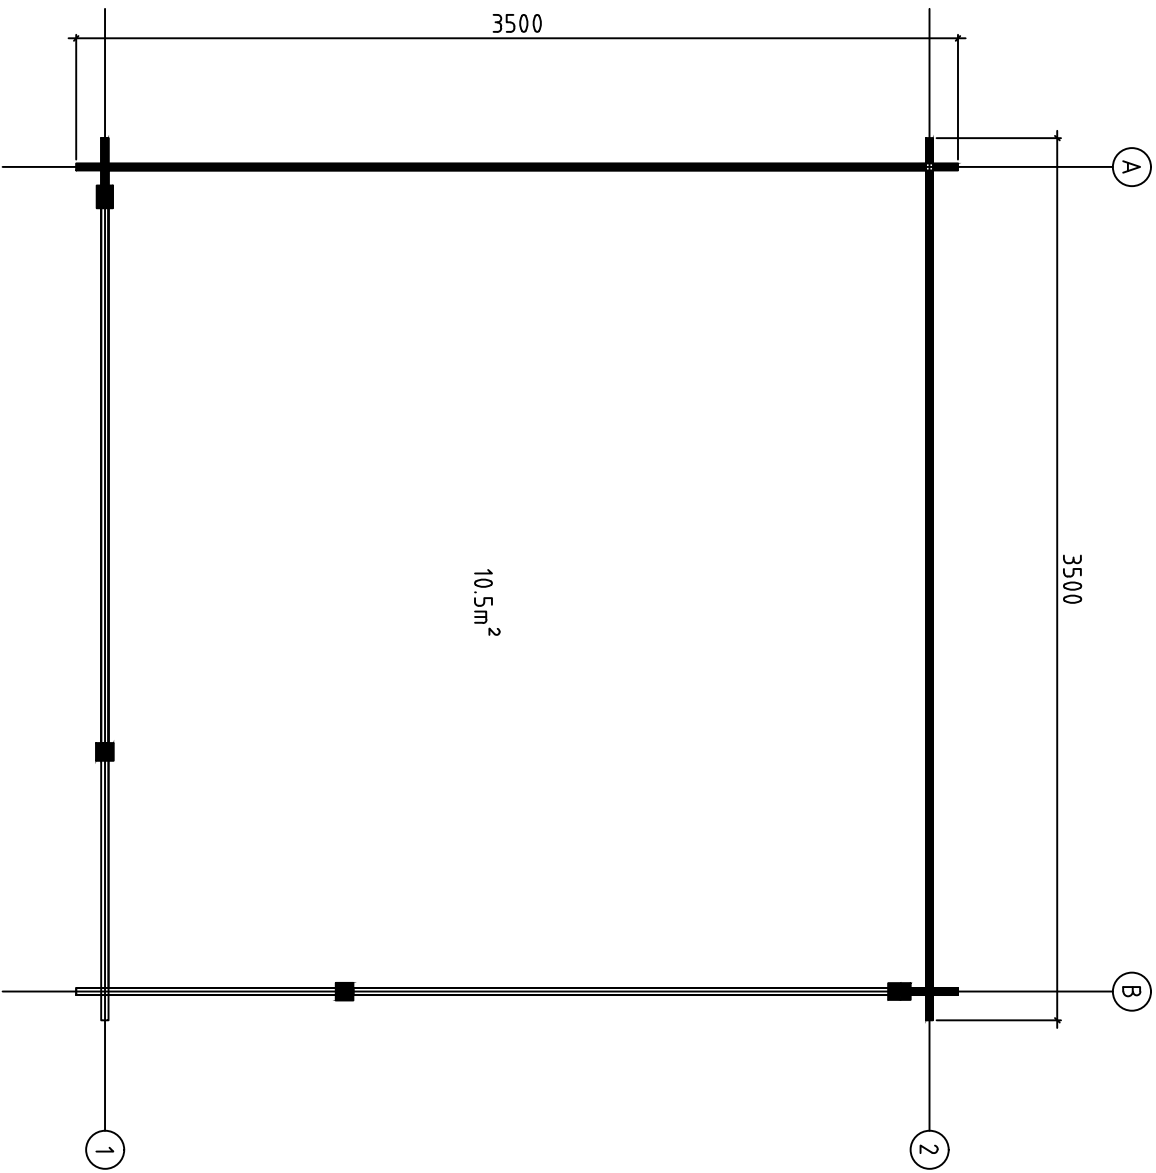
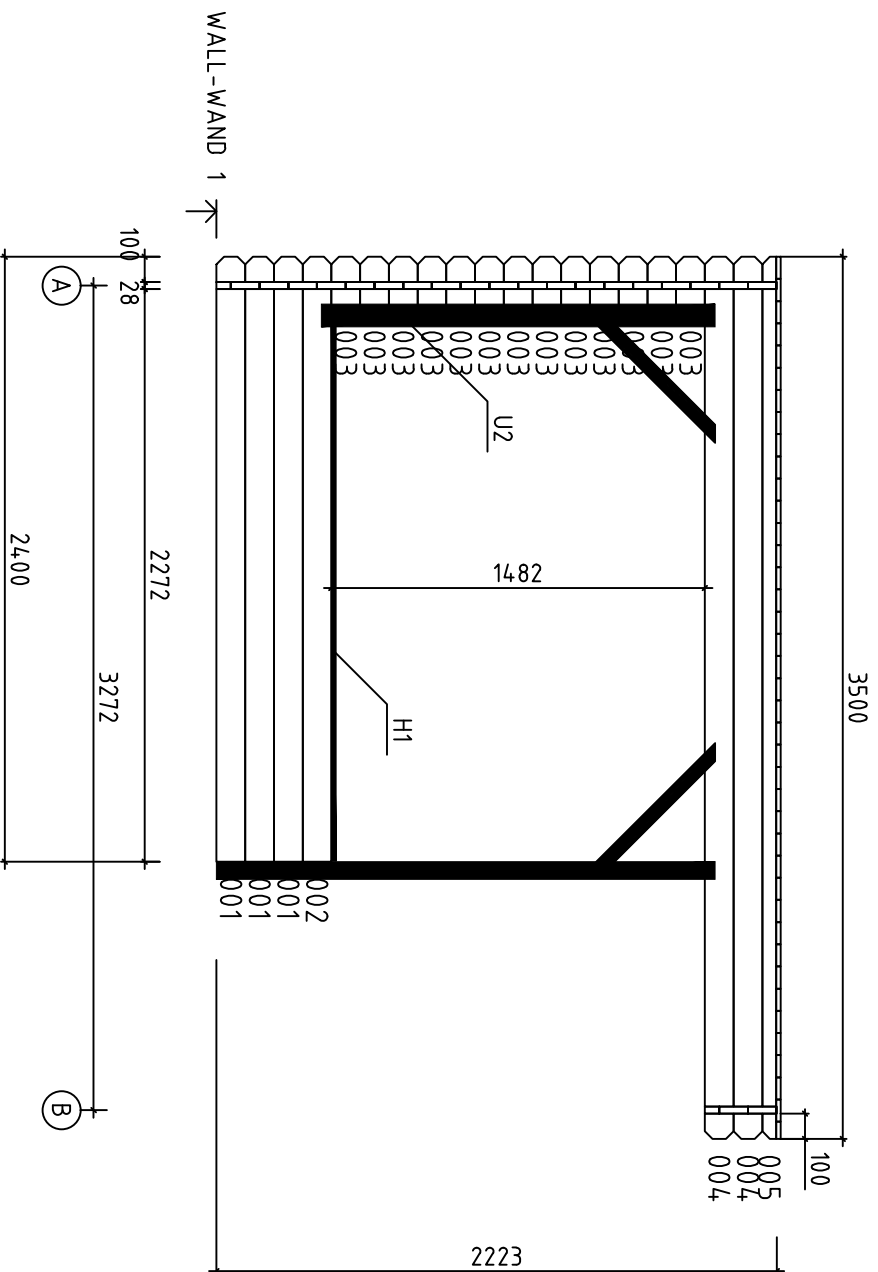




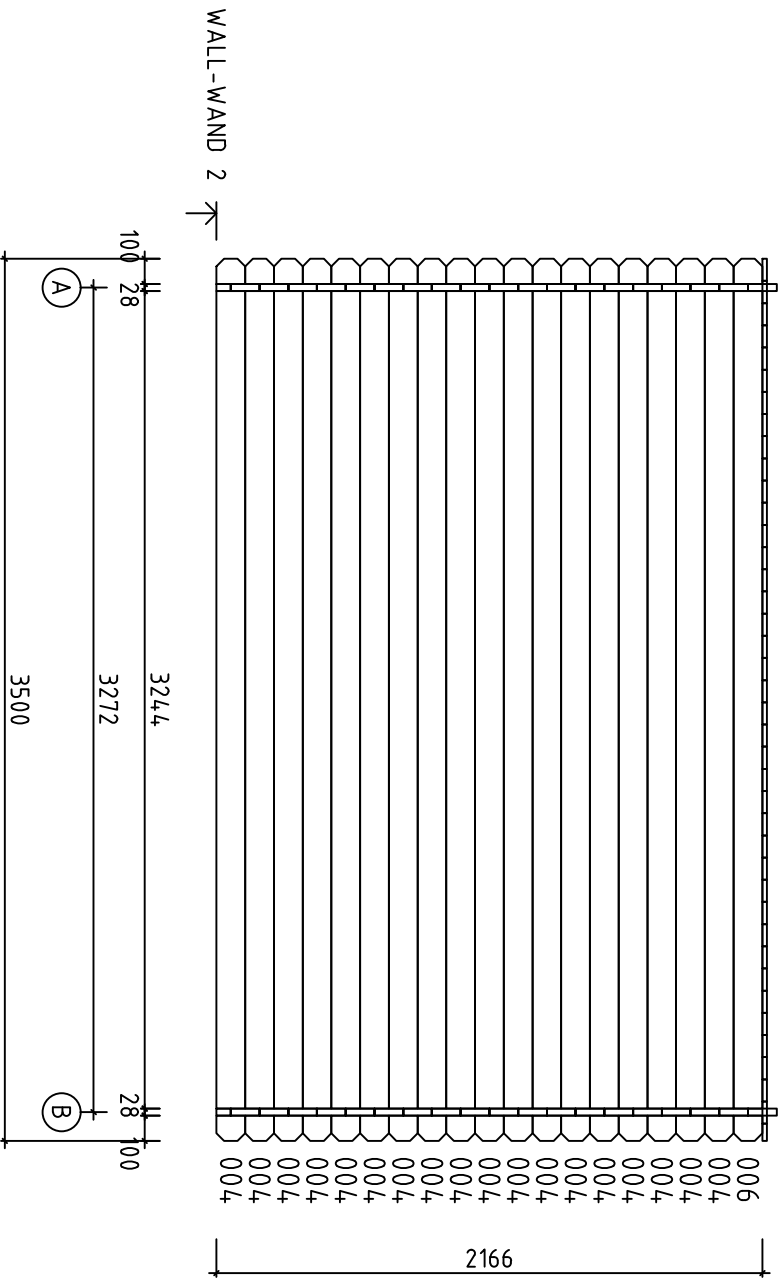
Barbara28



Model	Barbara28	Page	
Client		Scale	1:30
Material	28x114mm	Date	12.04.2017
Company	File Barbara28.dwg		



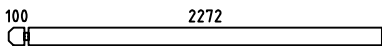
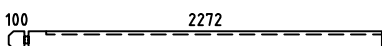
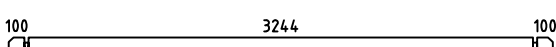
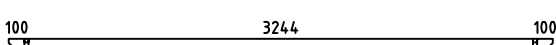
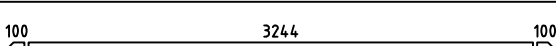
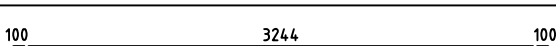
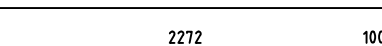
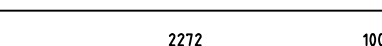
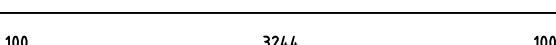
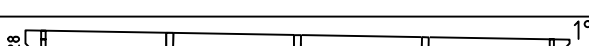
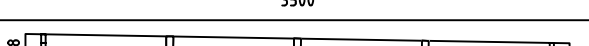
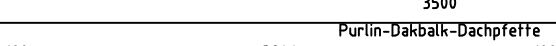
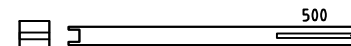
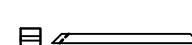
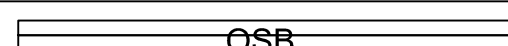
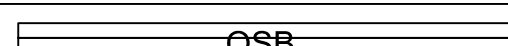
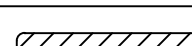
 
 
Model	Barbara28	Page	4
Client		Scale	1:30
Material	2.8x11.4	Date	12.04.2017
Company	File Barbara28.dwg		

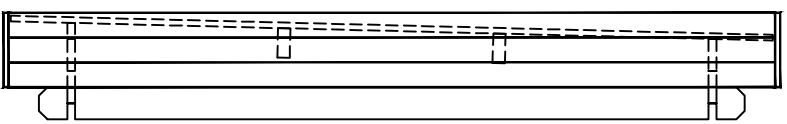
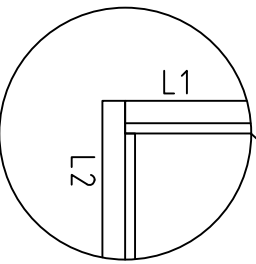
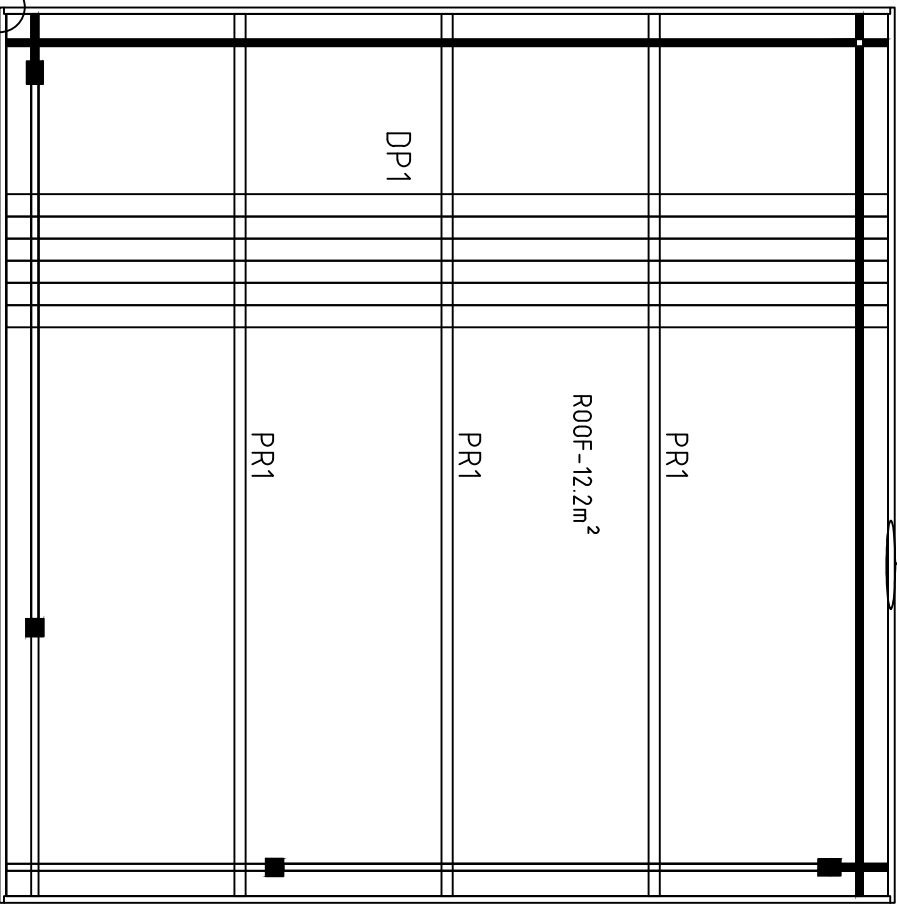
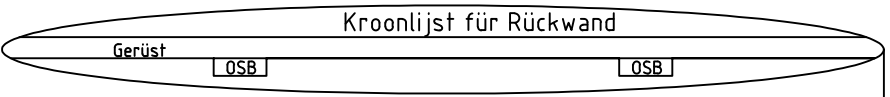


Model	Barbara28	Page	5
Client		Scale	1:30
Material	2.8x11.4	Date	12.04.2017
Company	File Barbara28.dwg		

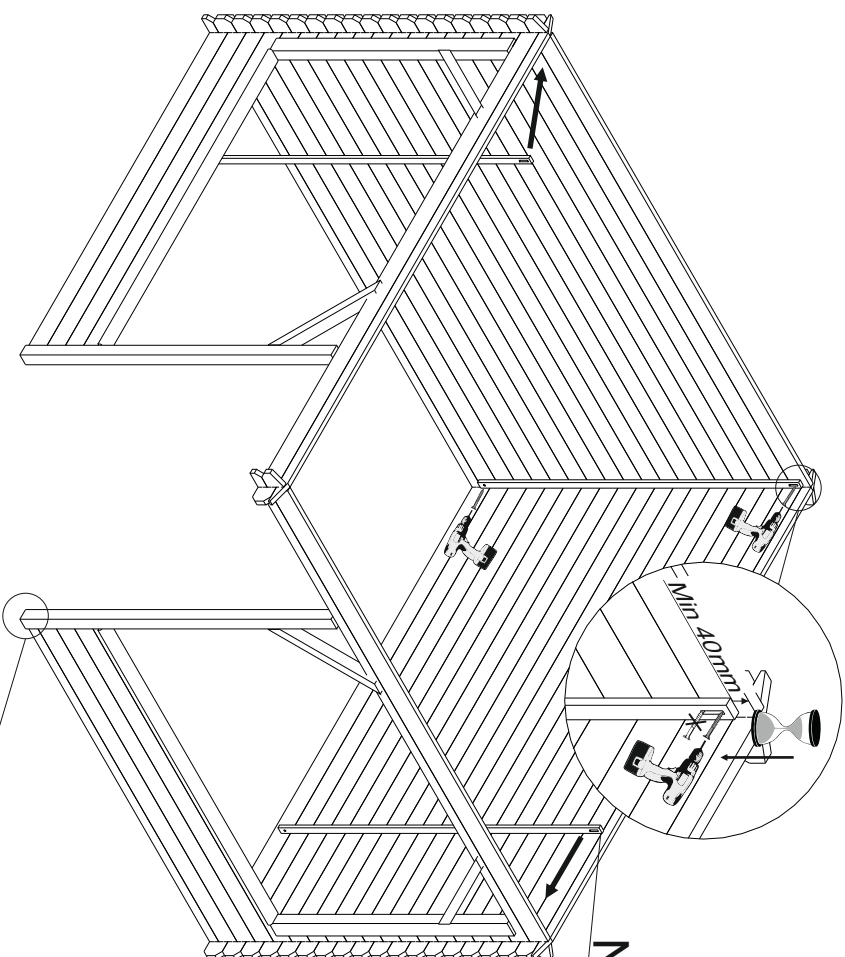
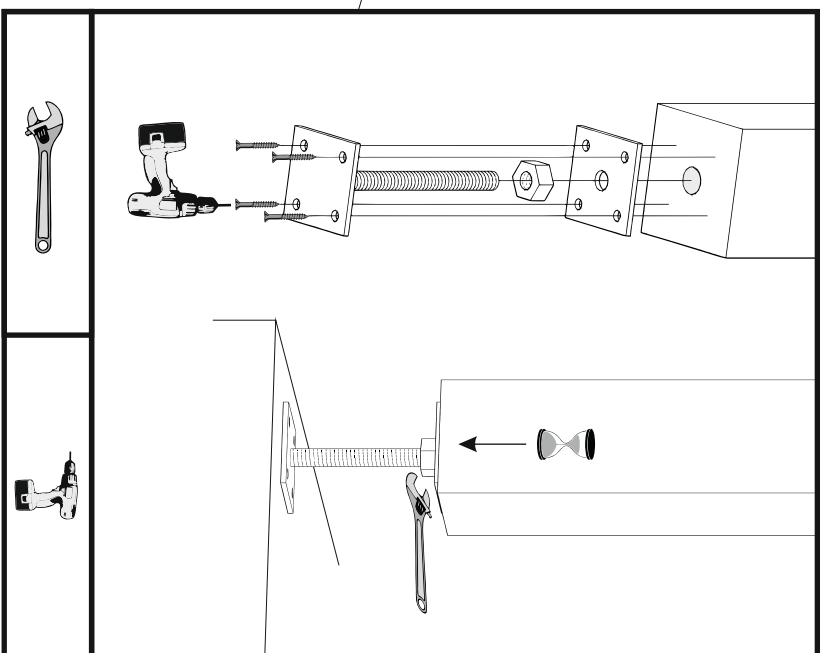


Model	Barbara28	Page	3
Client		Scale	1:30
Material	2.8x11.4	Date	12.04.2017
Company		File	Barbara28.dwg

Pos	Specification-Spezifikation-Specificatie	St.	Profile (mm)	Length (mm)
001		6	28x114	2400
002		1	28x114	2400
003		25	28x114	228
004		37	28x114	3500
005		1	28x55	3500
006		1	28x114	3500
007		1	28x57	3500
009		1	28x57	2400
010		1	28x114	2400
011		1	28x114	3500
WA-1		1		
WB-1		1		
PR1	 Purlin-Dakbalk-Dachpfette	3	44x14.4	3500
DP1	Roof board-Dachbrett-Dakplank 	40	88x18	3500
	-POST 70x70 	2		1983
	-Diagonal for POST 90x90 	4		500
L1	Cornice-Gesimse-Kroonlijst 	2	20x250	3516
L2	Cornice-Gesimse-Kroonlijst 	2	20x250	3540
HL1	Handrail-Handlauf 	2	18x90	2120
	Storm Brace-Sturmleiste 	3	18x40	2000
U2	Uprofiil2 	2		1562
	Adjustable foot-Stellfuß+Schrauben 4x50 4stück für Post 	2		
Kood		Materjal		File Barbara28.dwg
				Leht 1/1



Model	Barbara28	Page	
Client		Scale	1:30
Material	28x114mm	Date	12.04.2017
Company	File Barbara28.dwg		



NB!

