






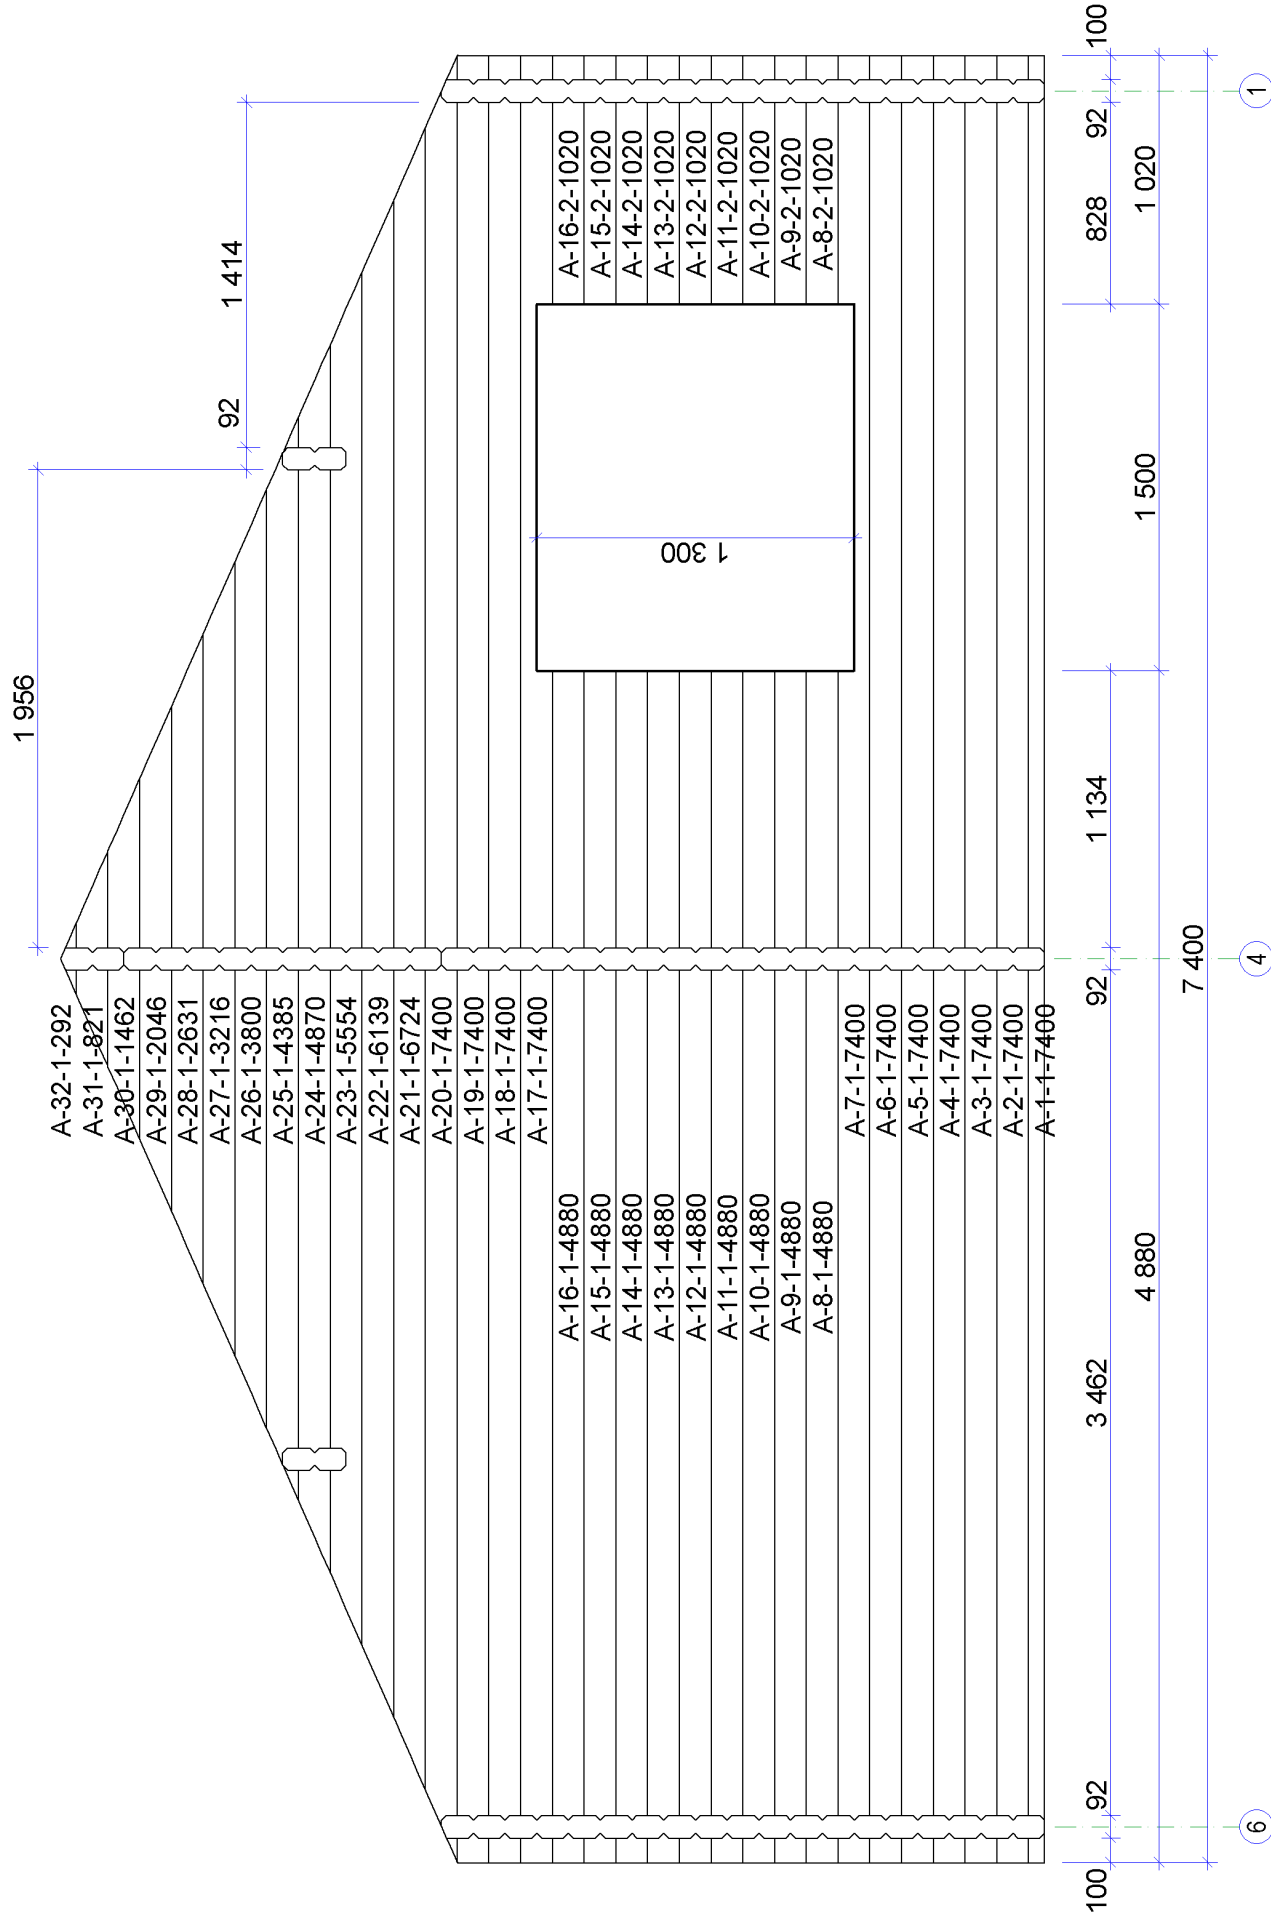

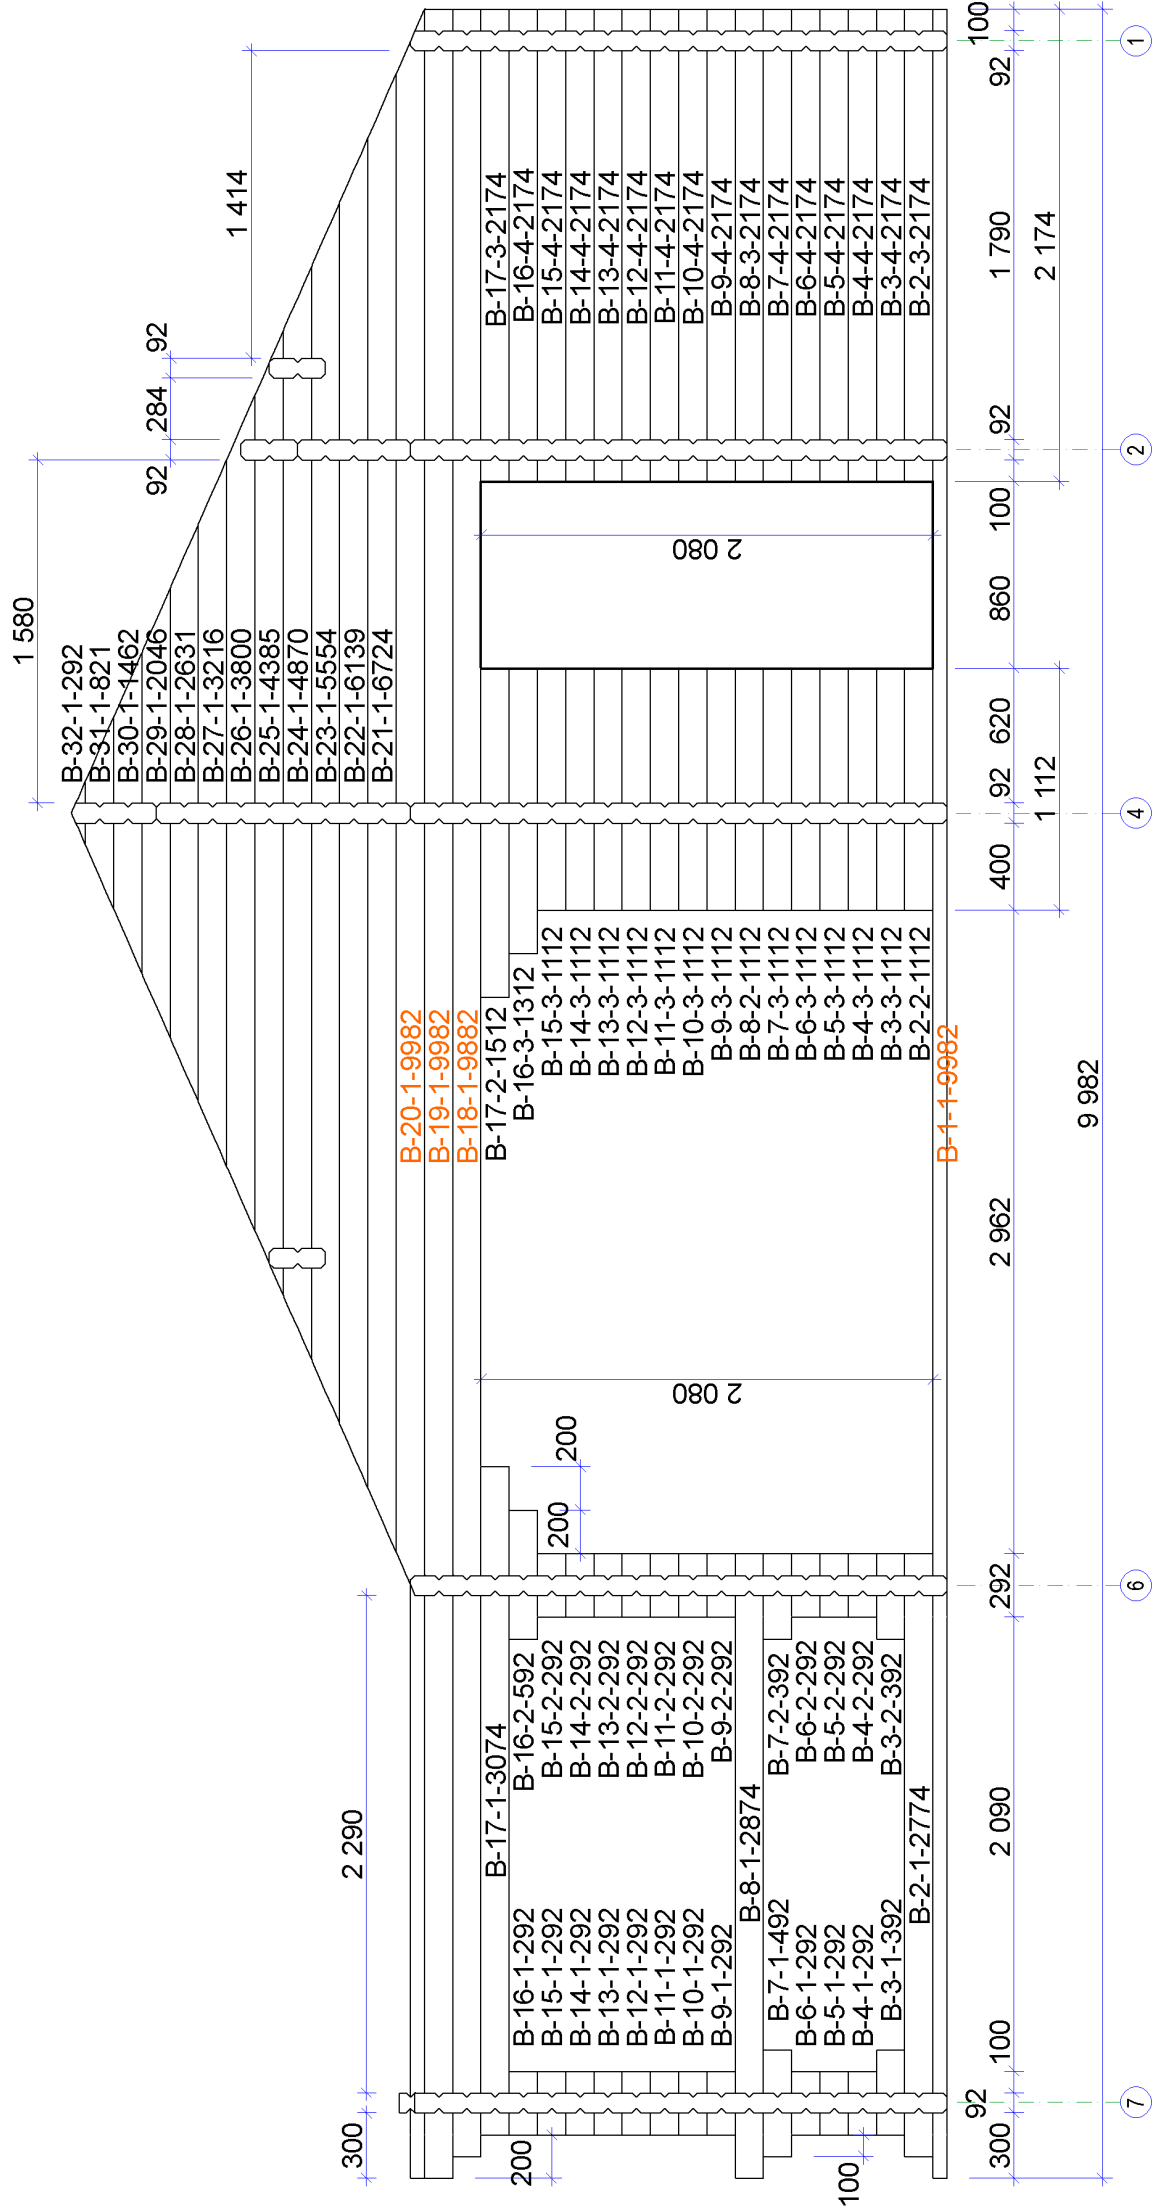




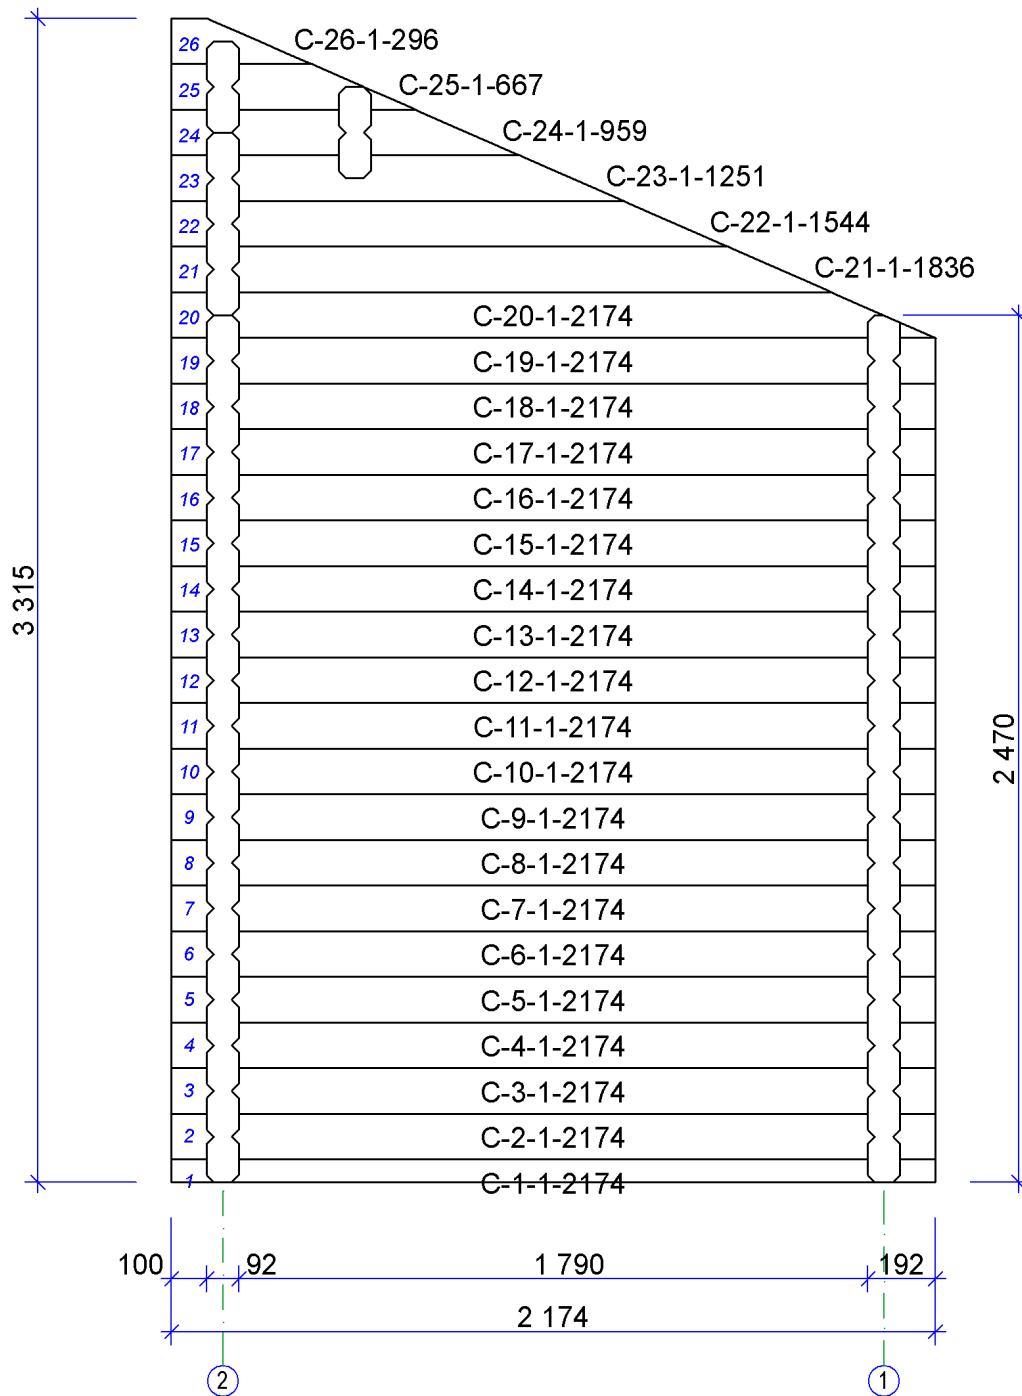


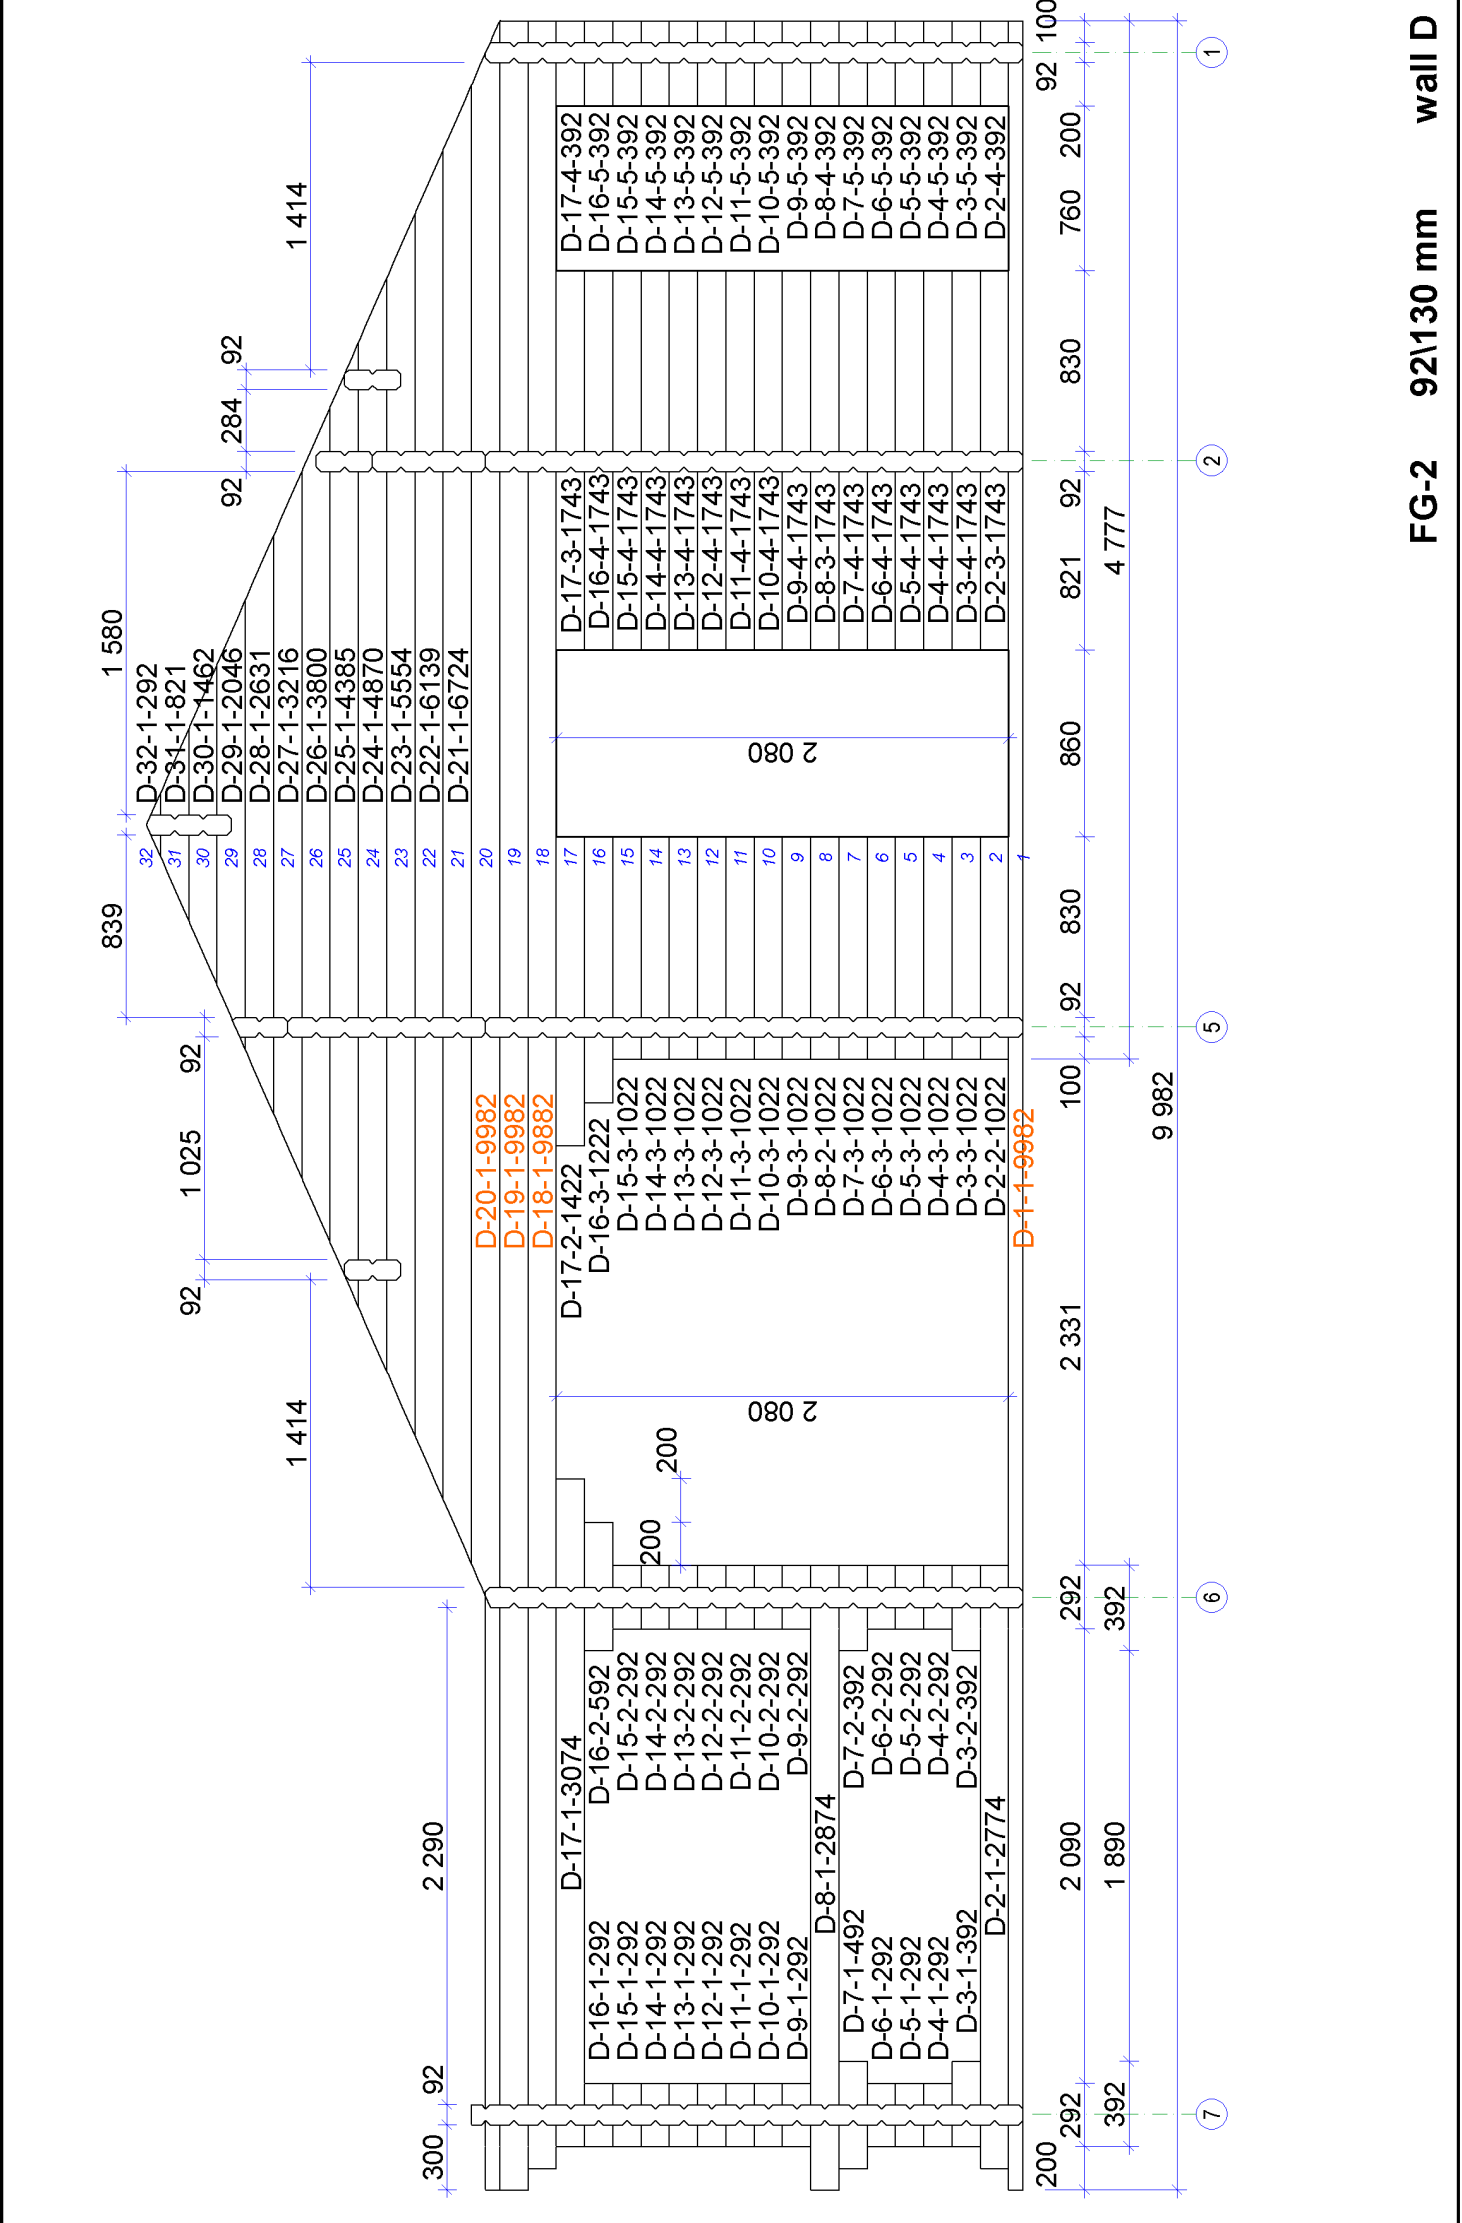

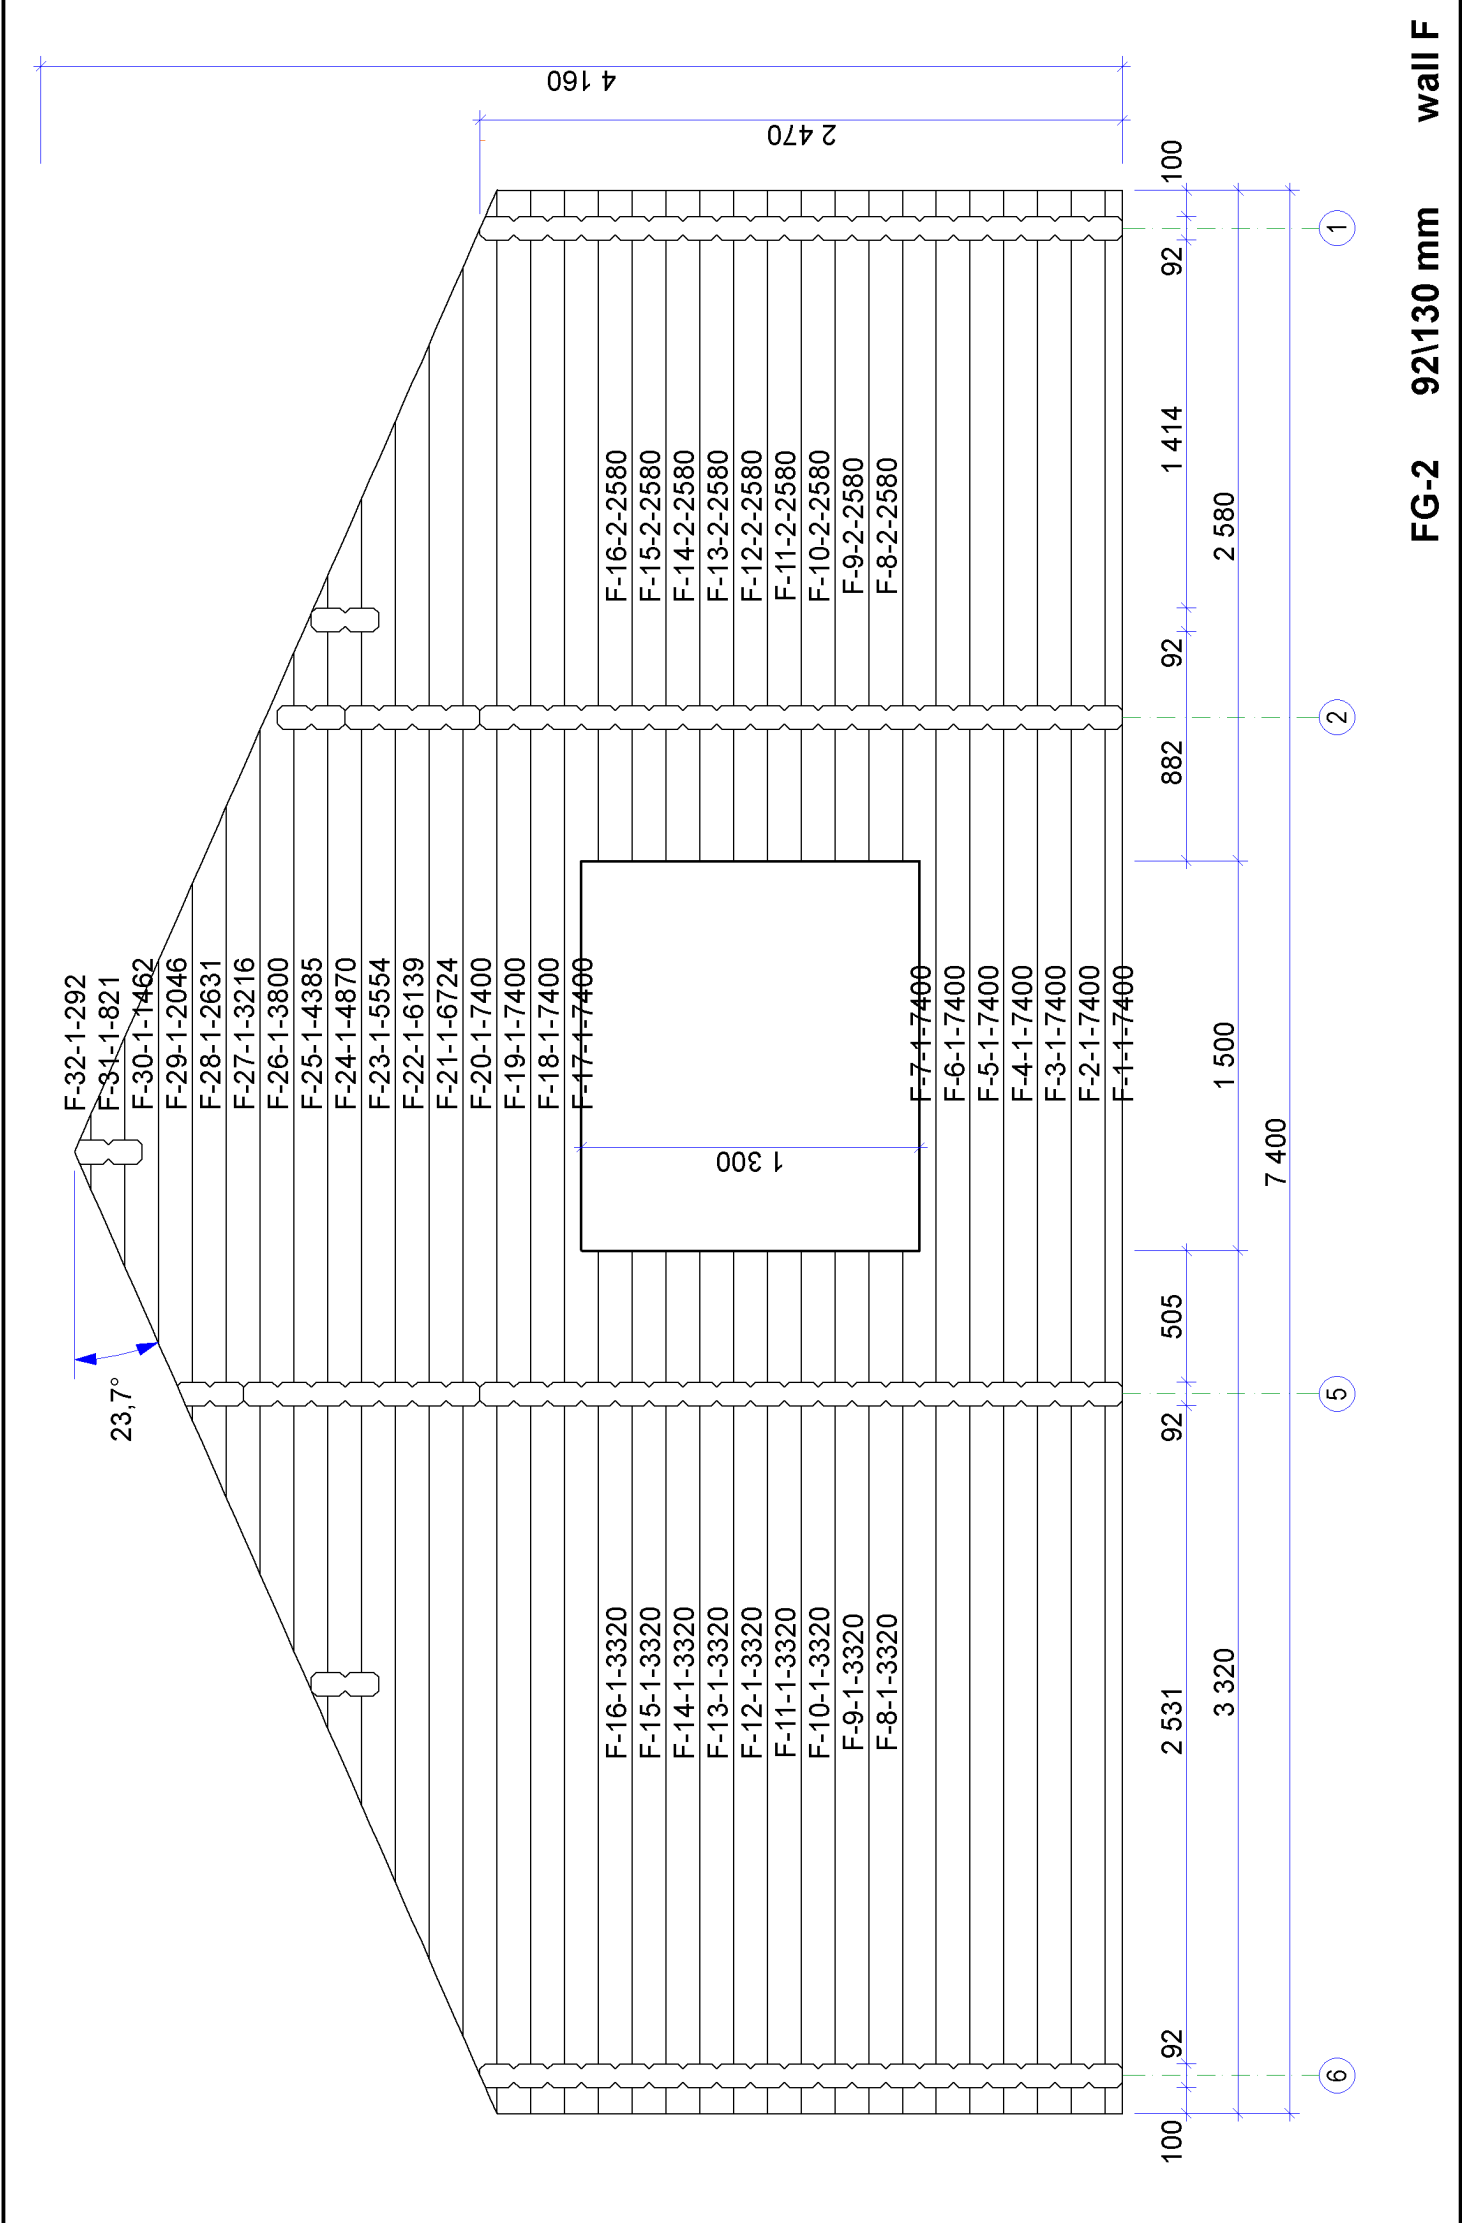



FG-2 92\130 mm wall F

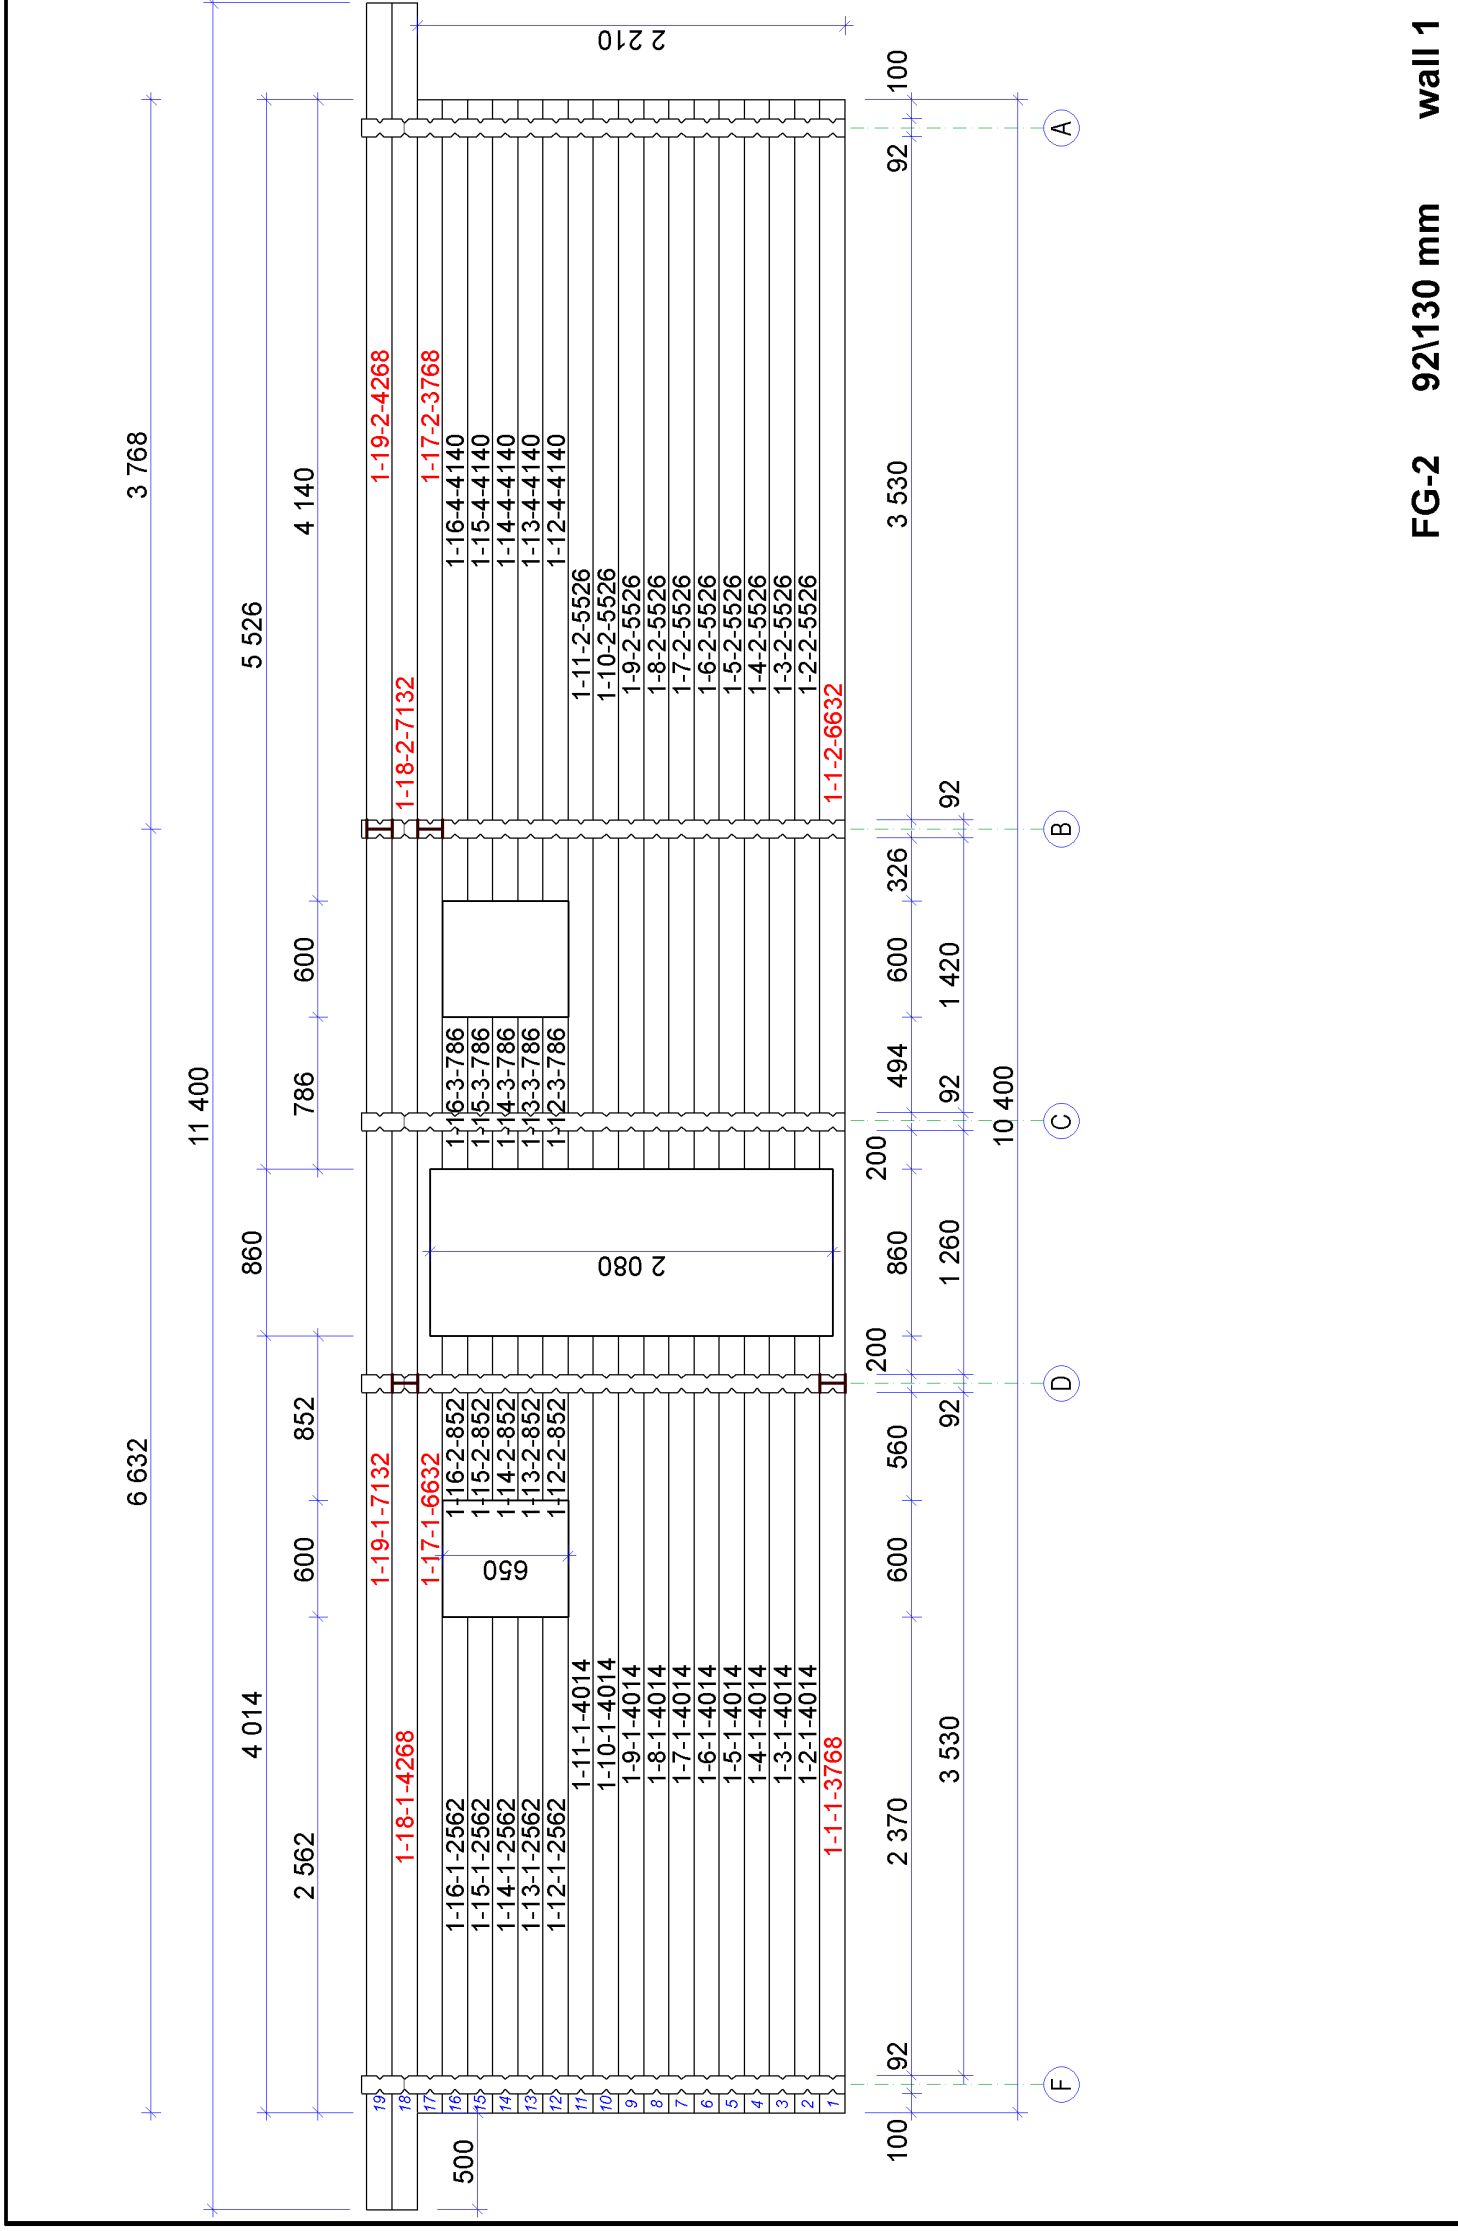


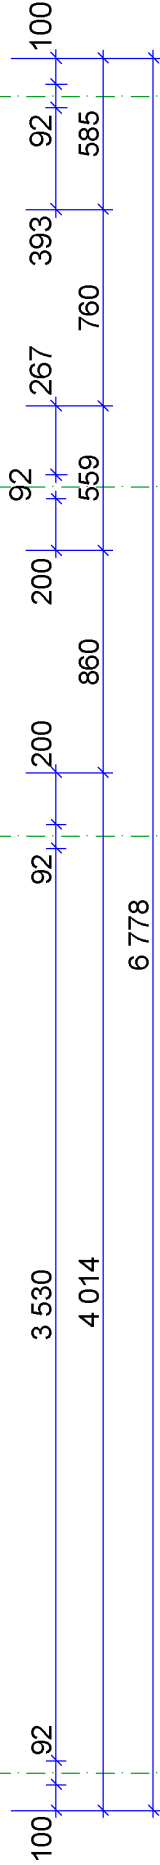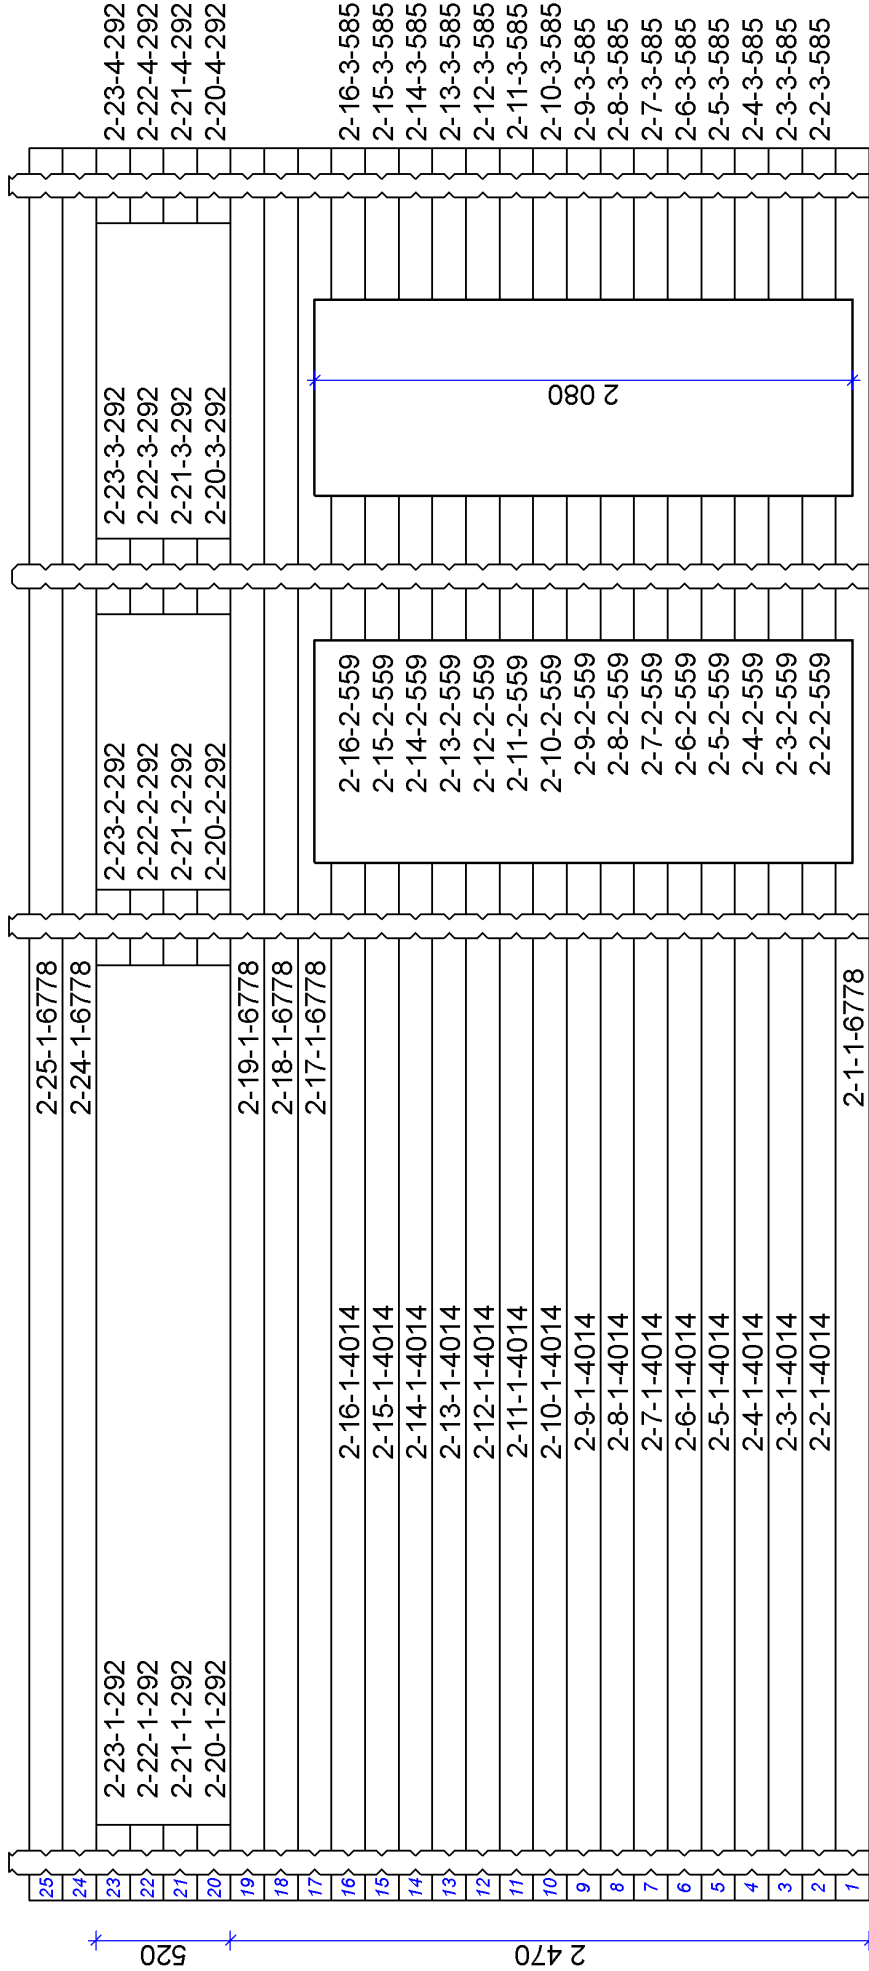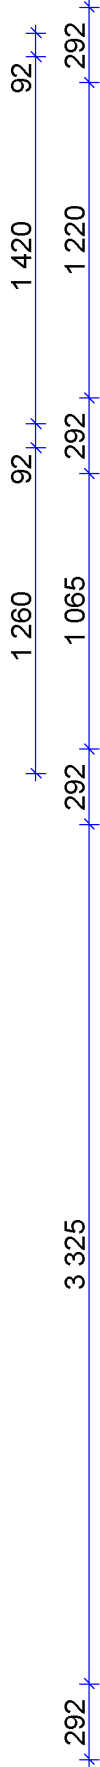


(F) (D) (C) (B)

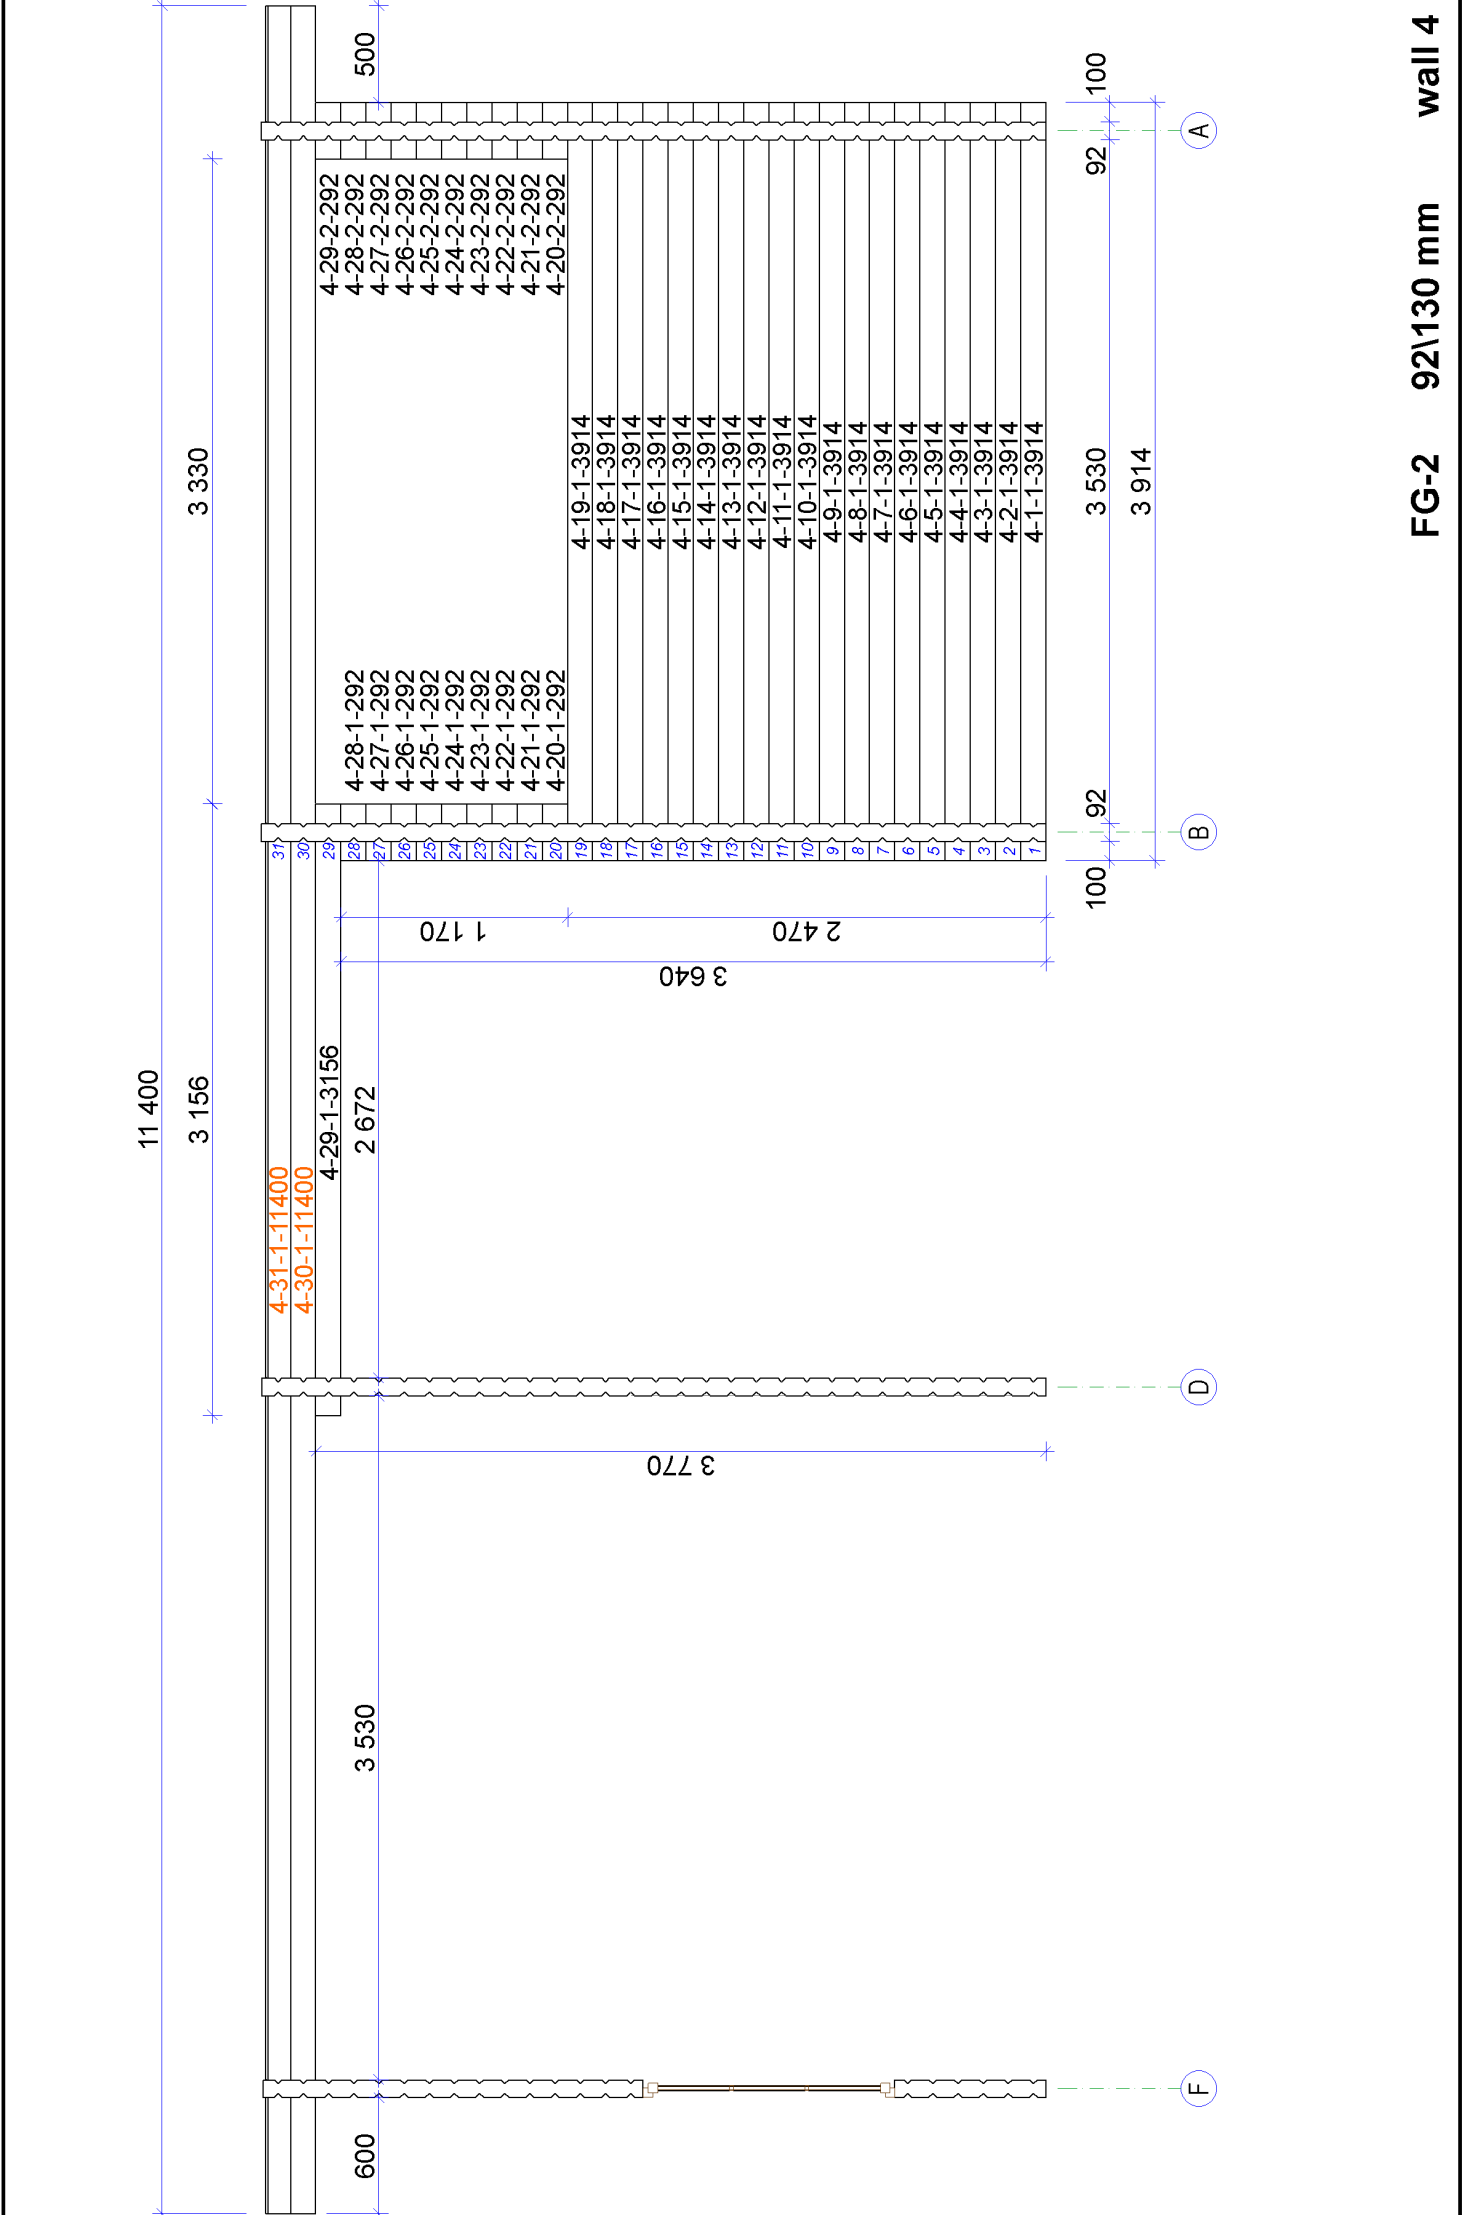


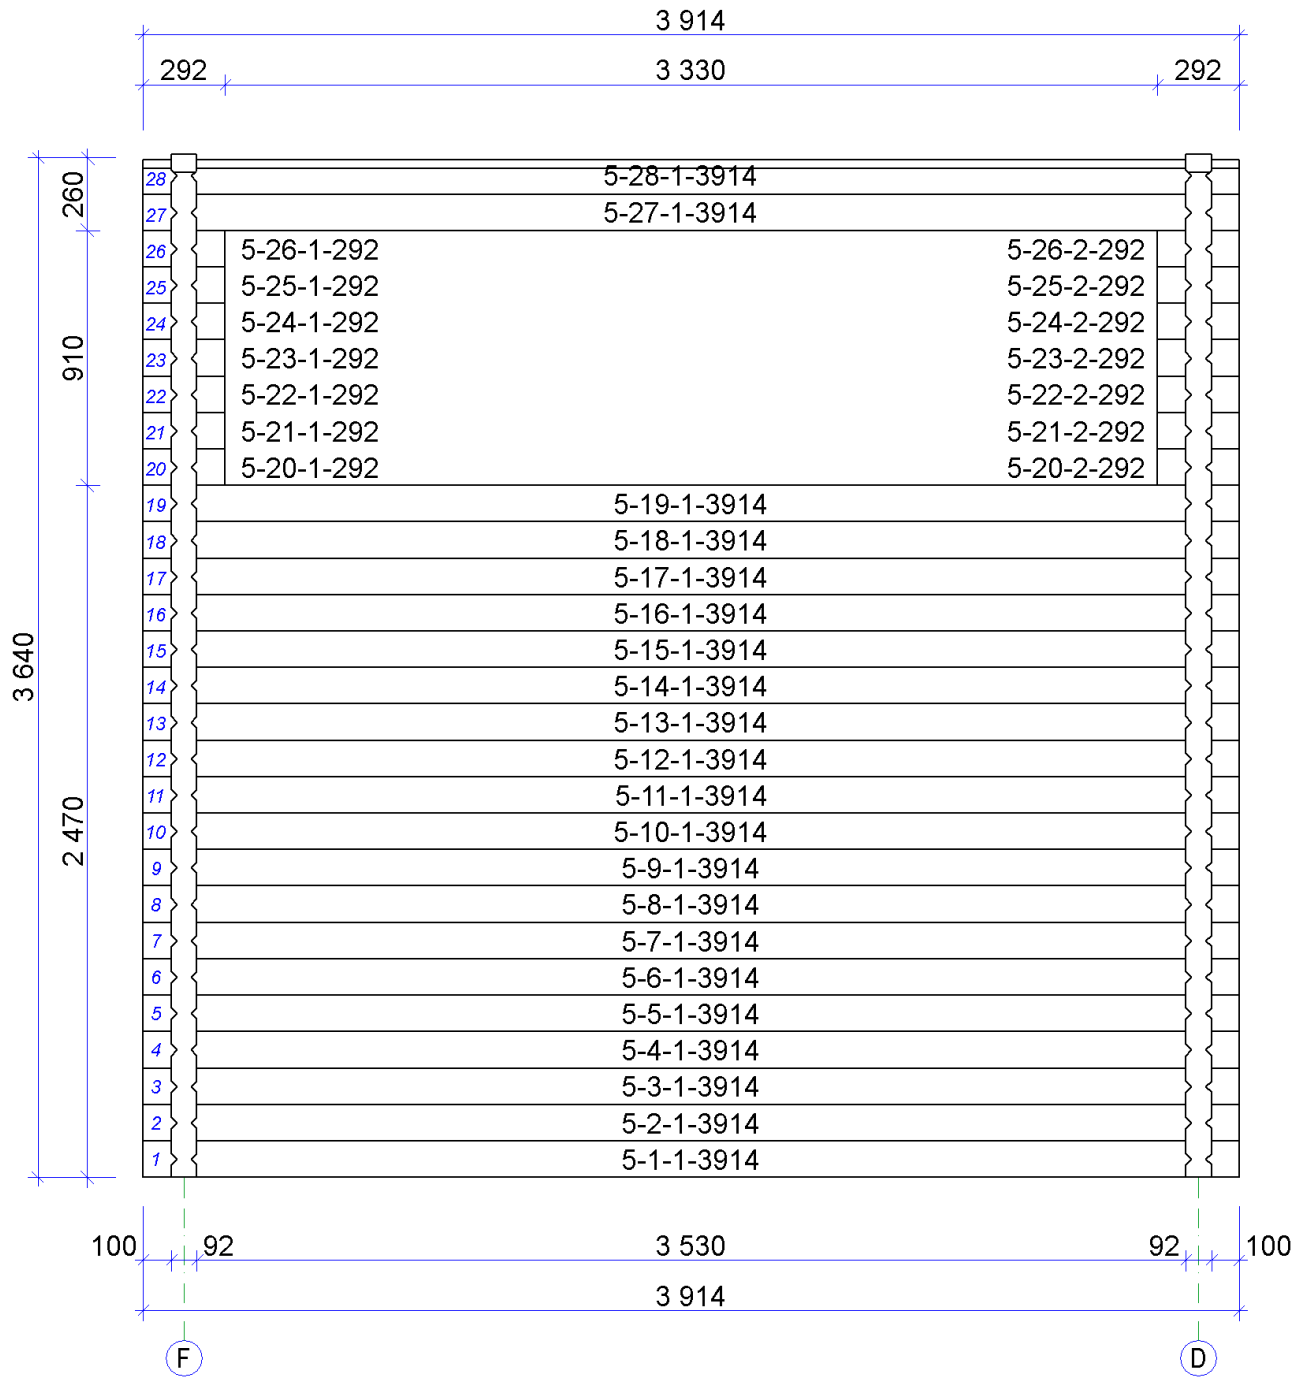

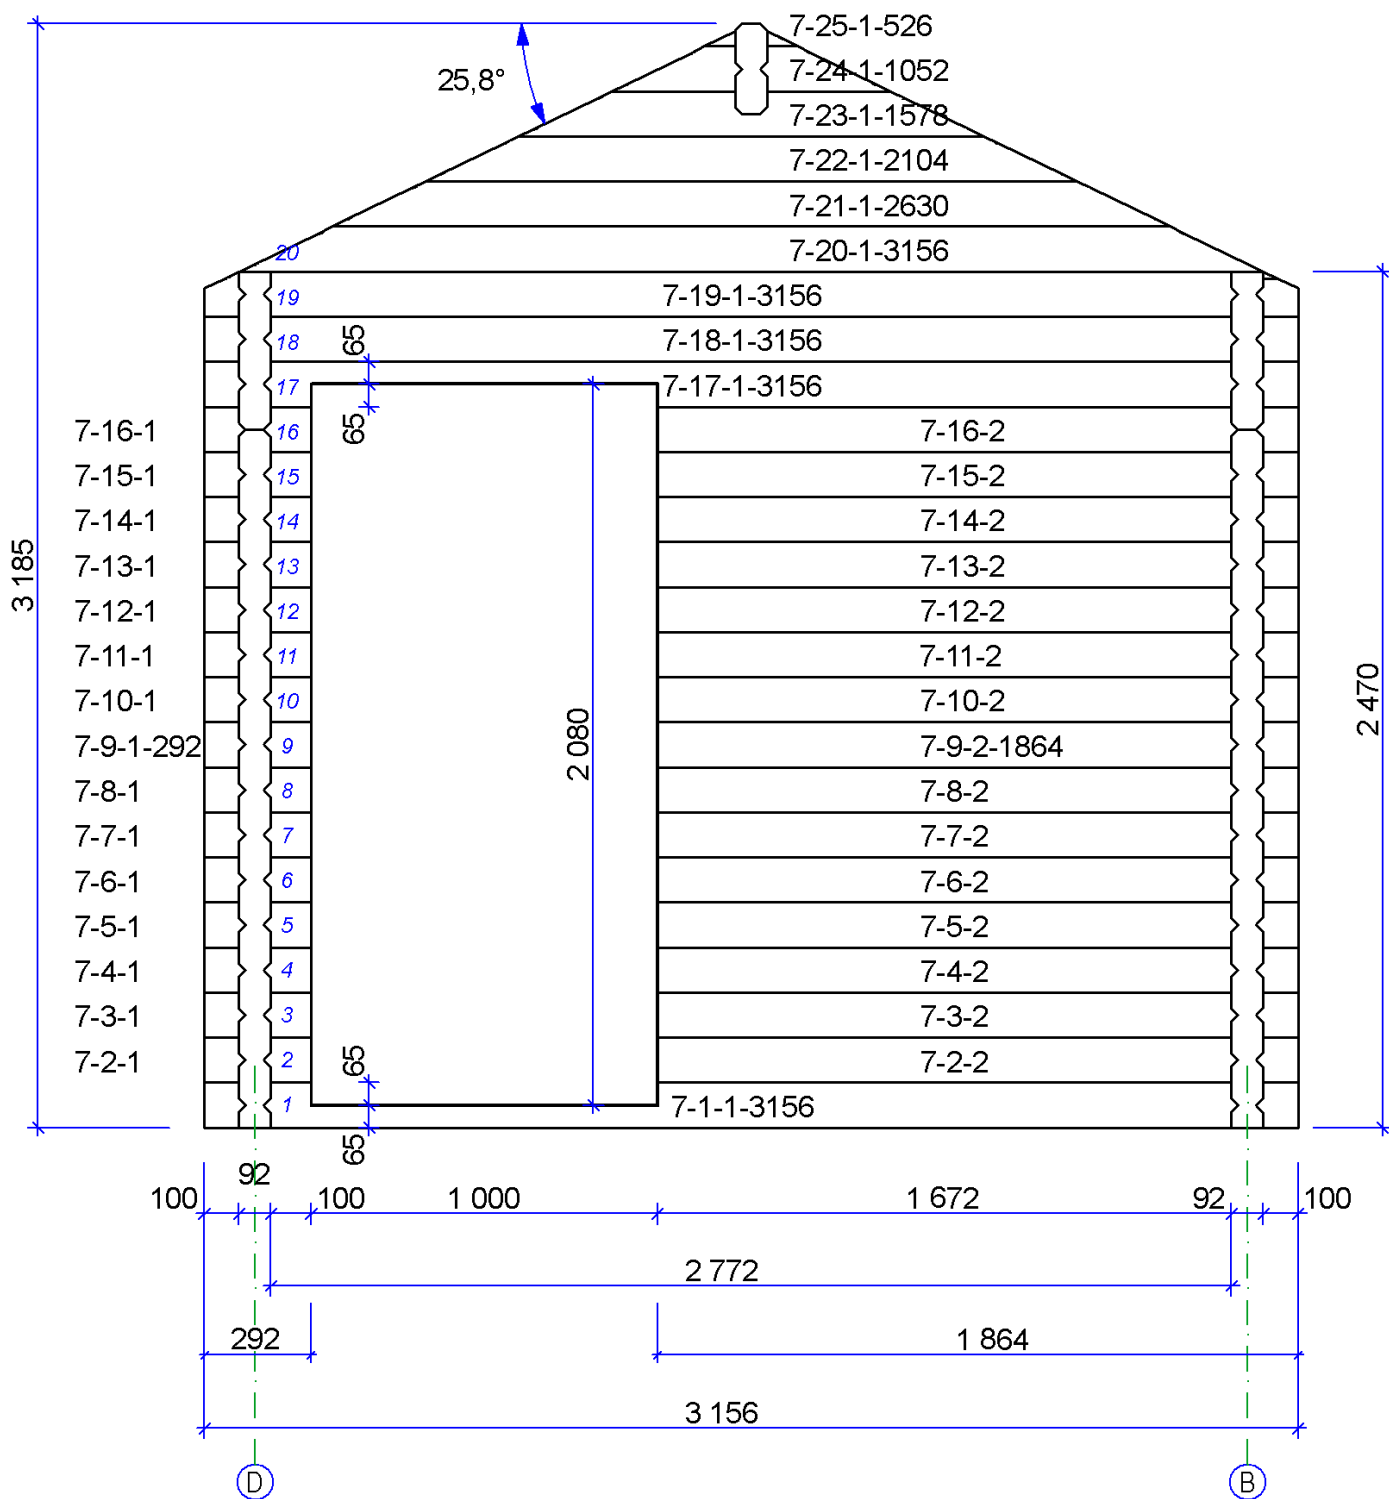


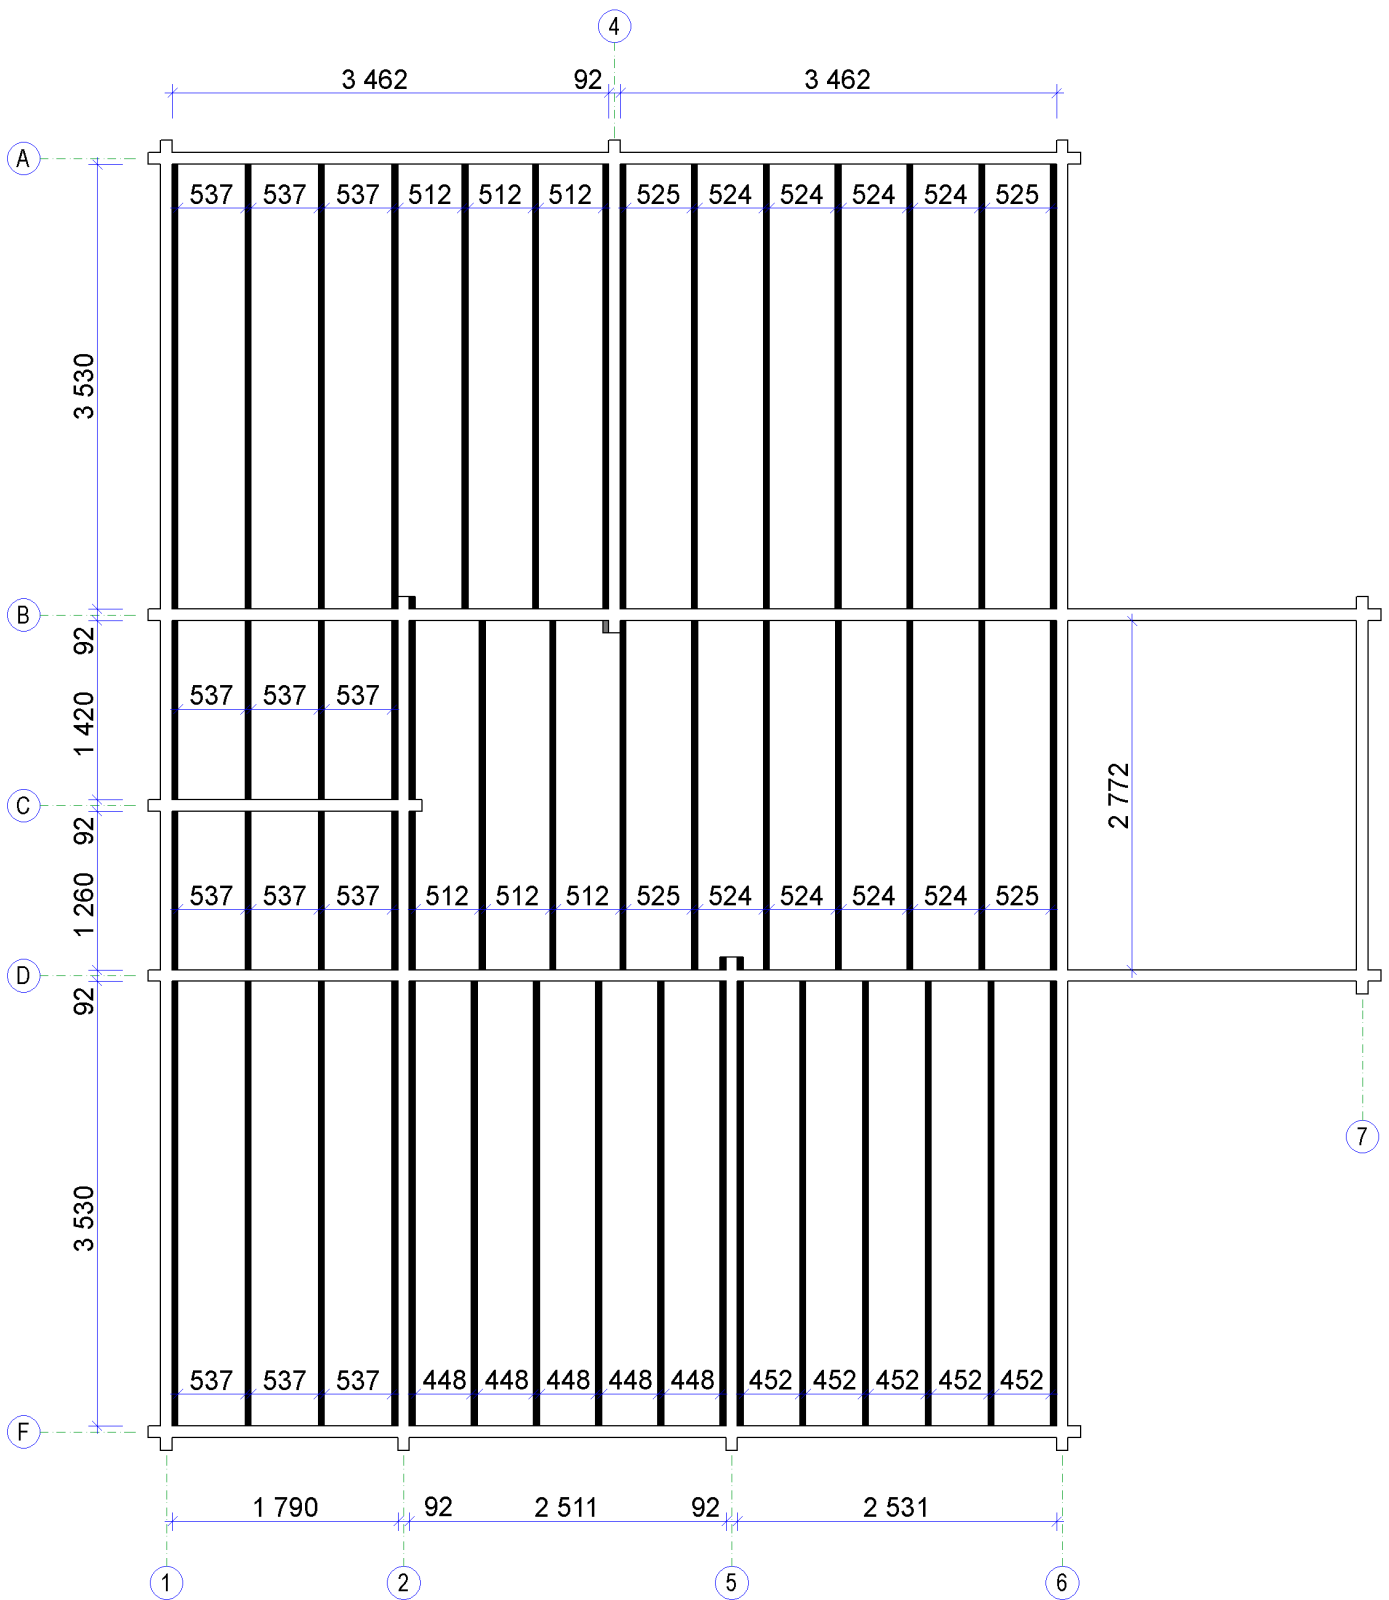

45 x 70 x 3530 mm -30
45 x 70 x 2772 mm -14

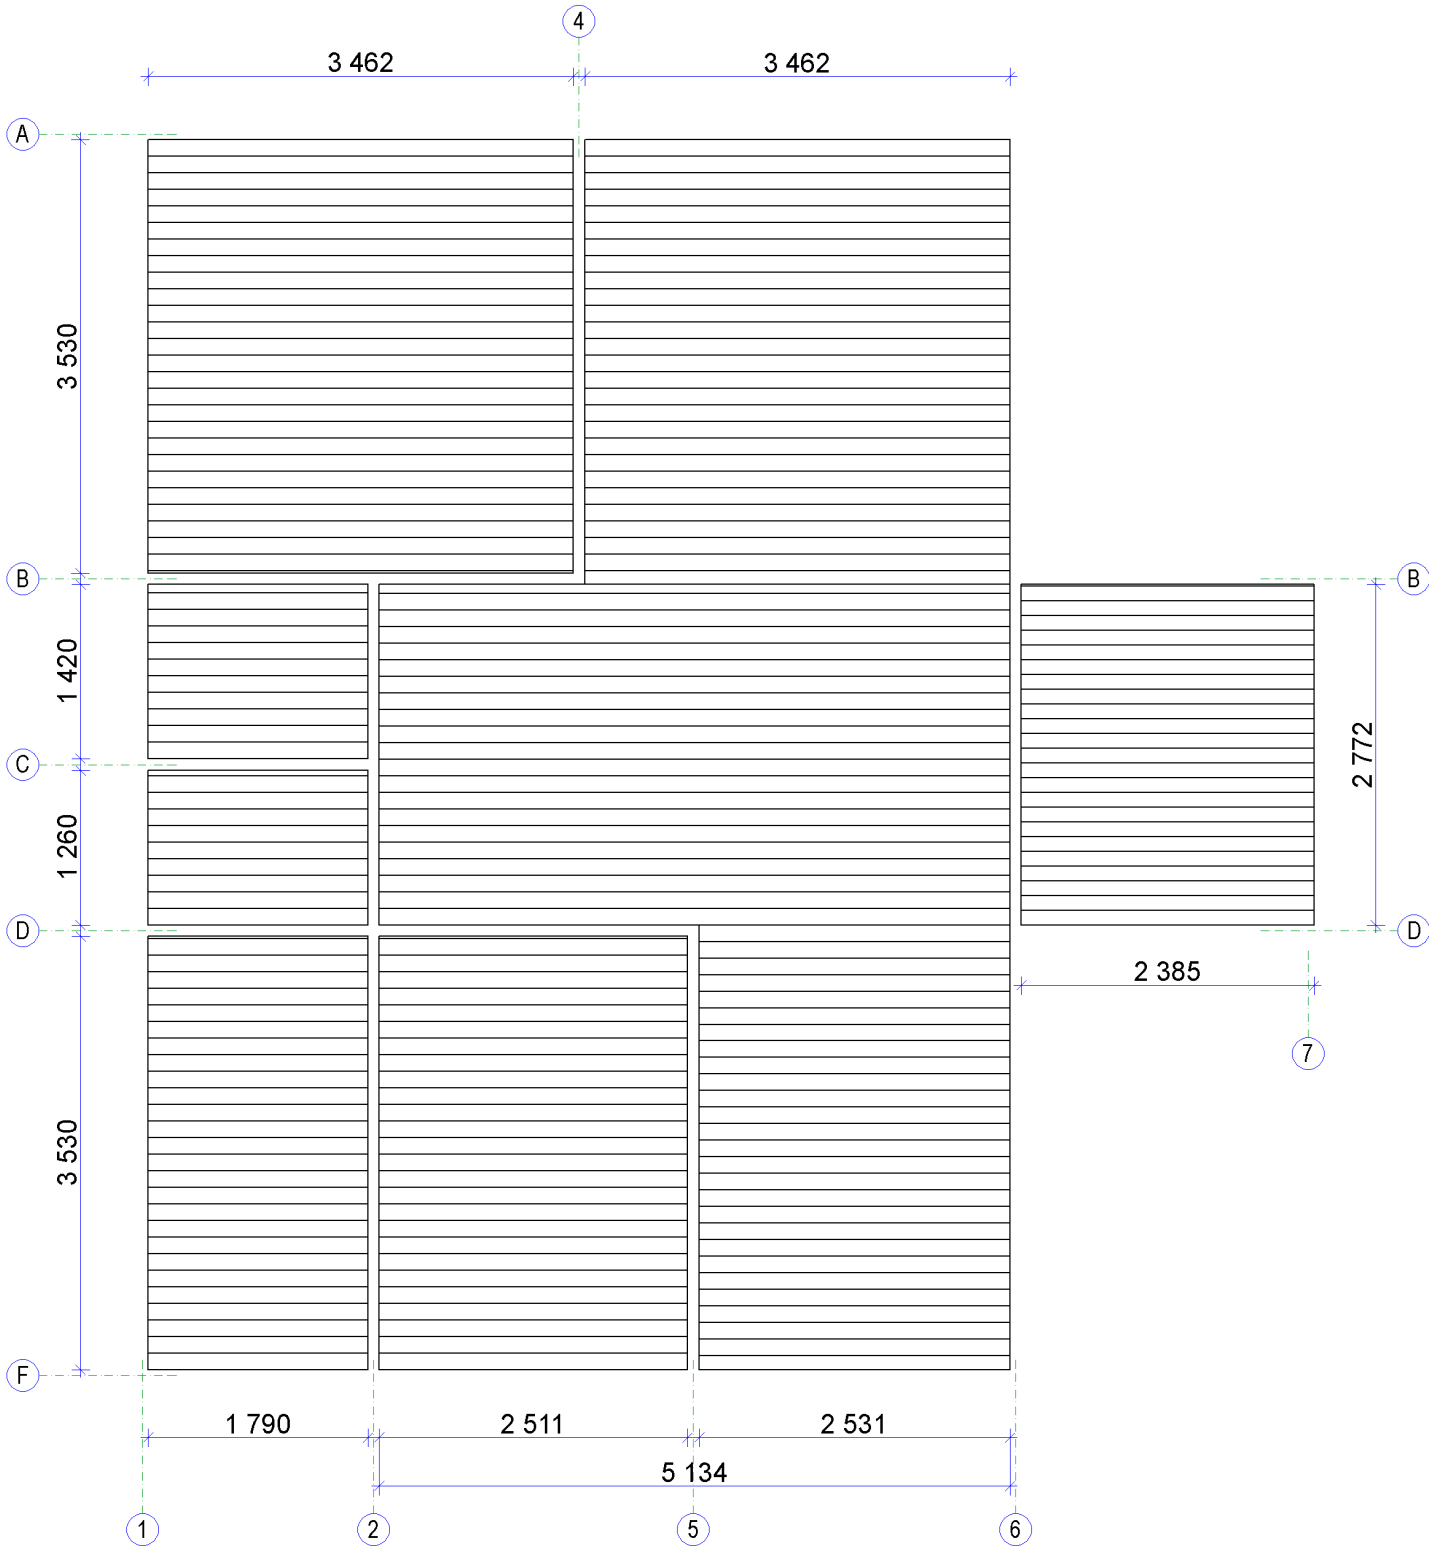



28 x 135 mm
27 x 95 mm

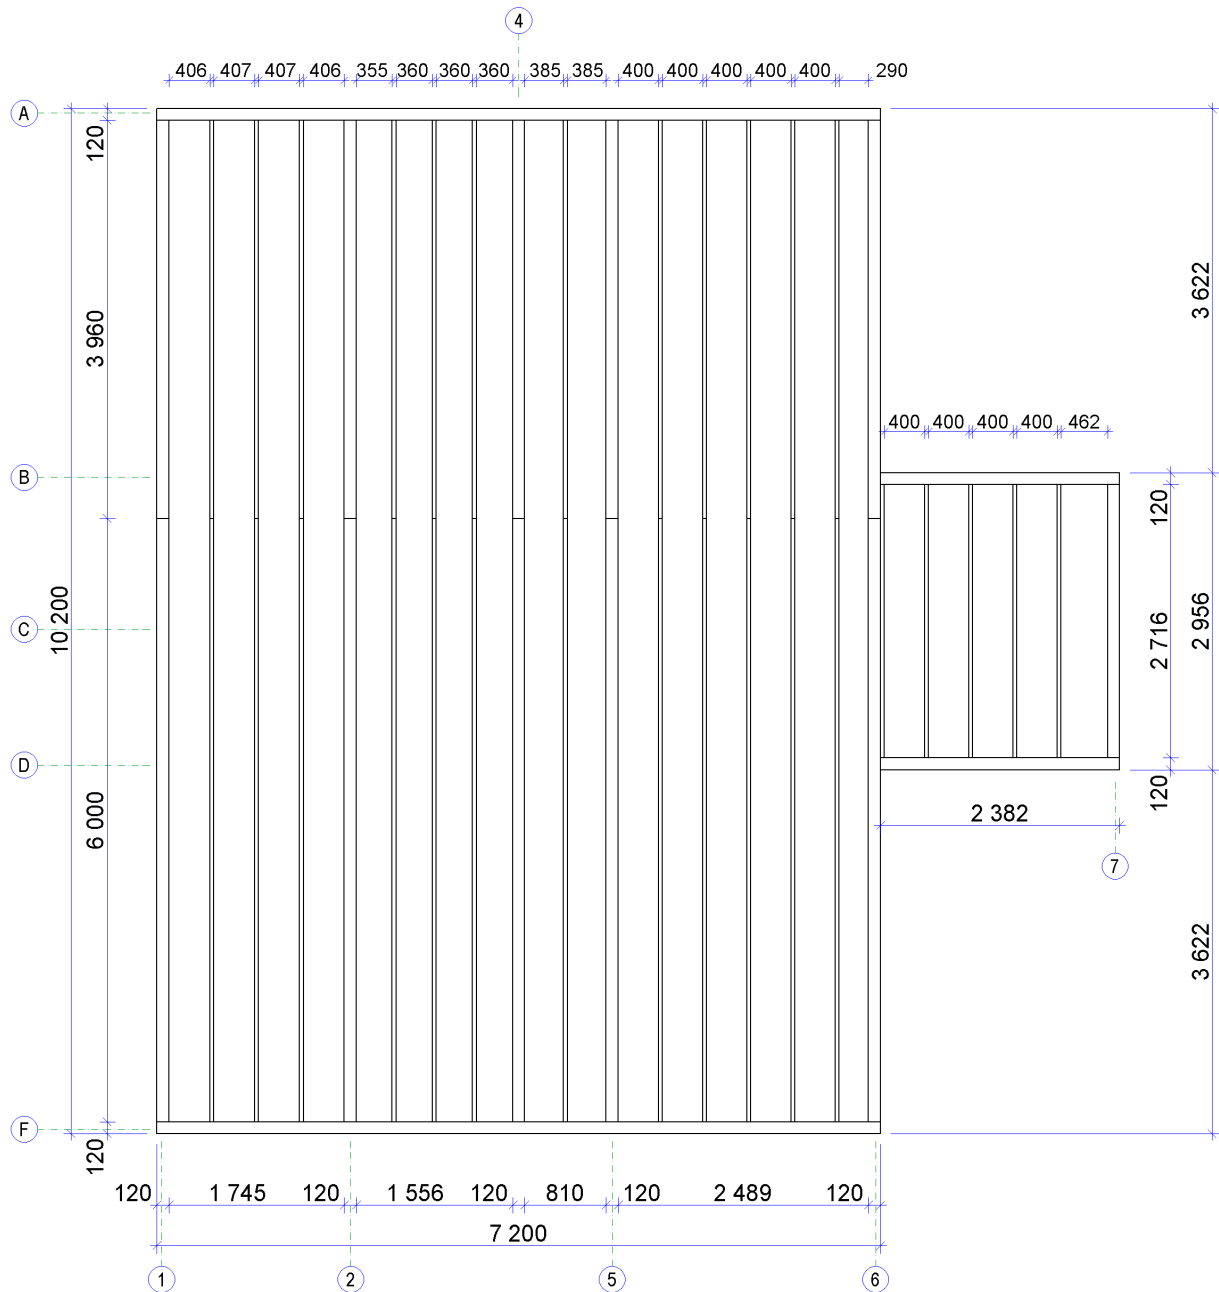

120 x 90 mm
40 x 90 mm

FG-2 92\130 mm FOUNDATION

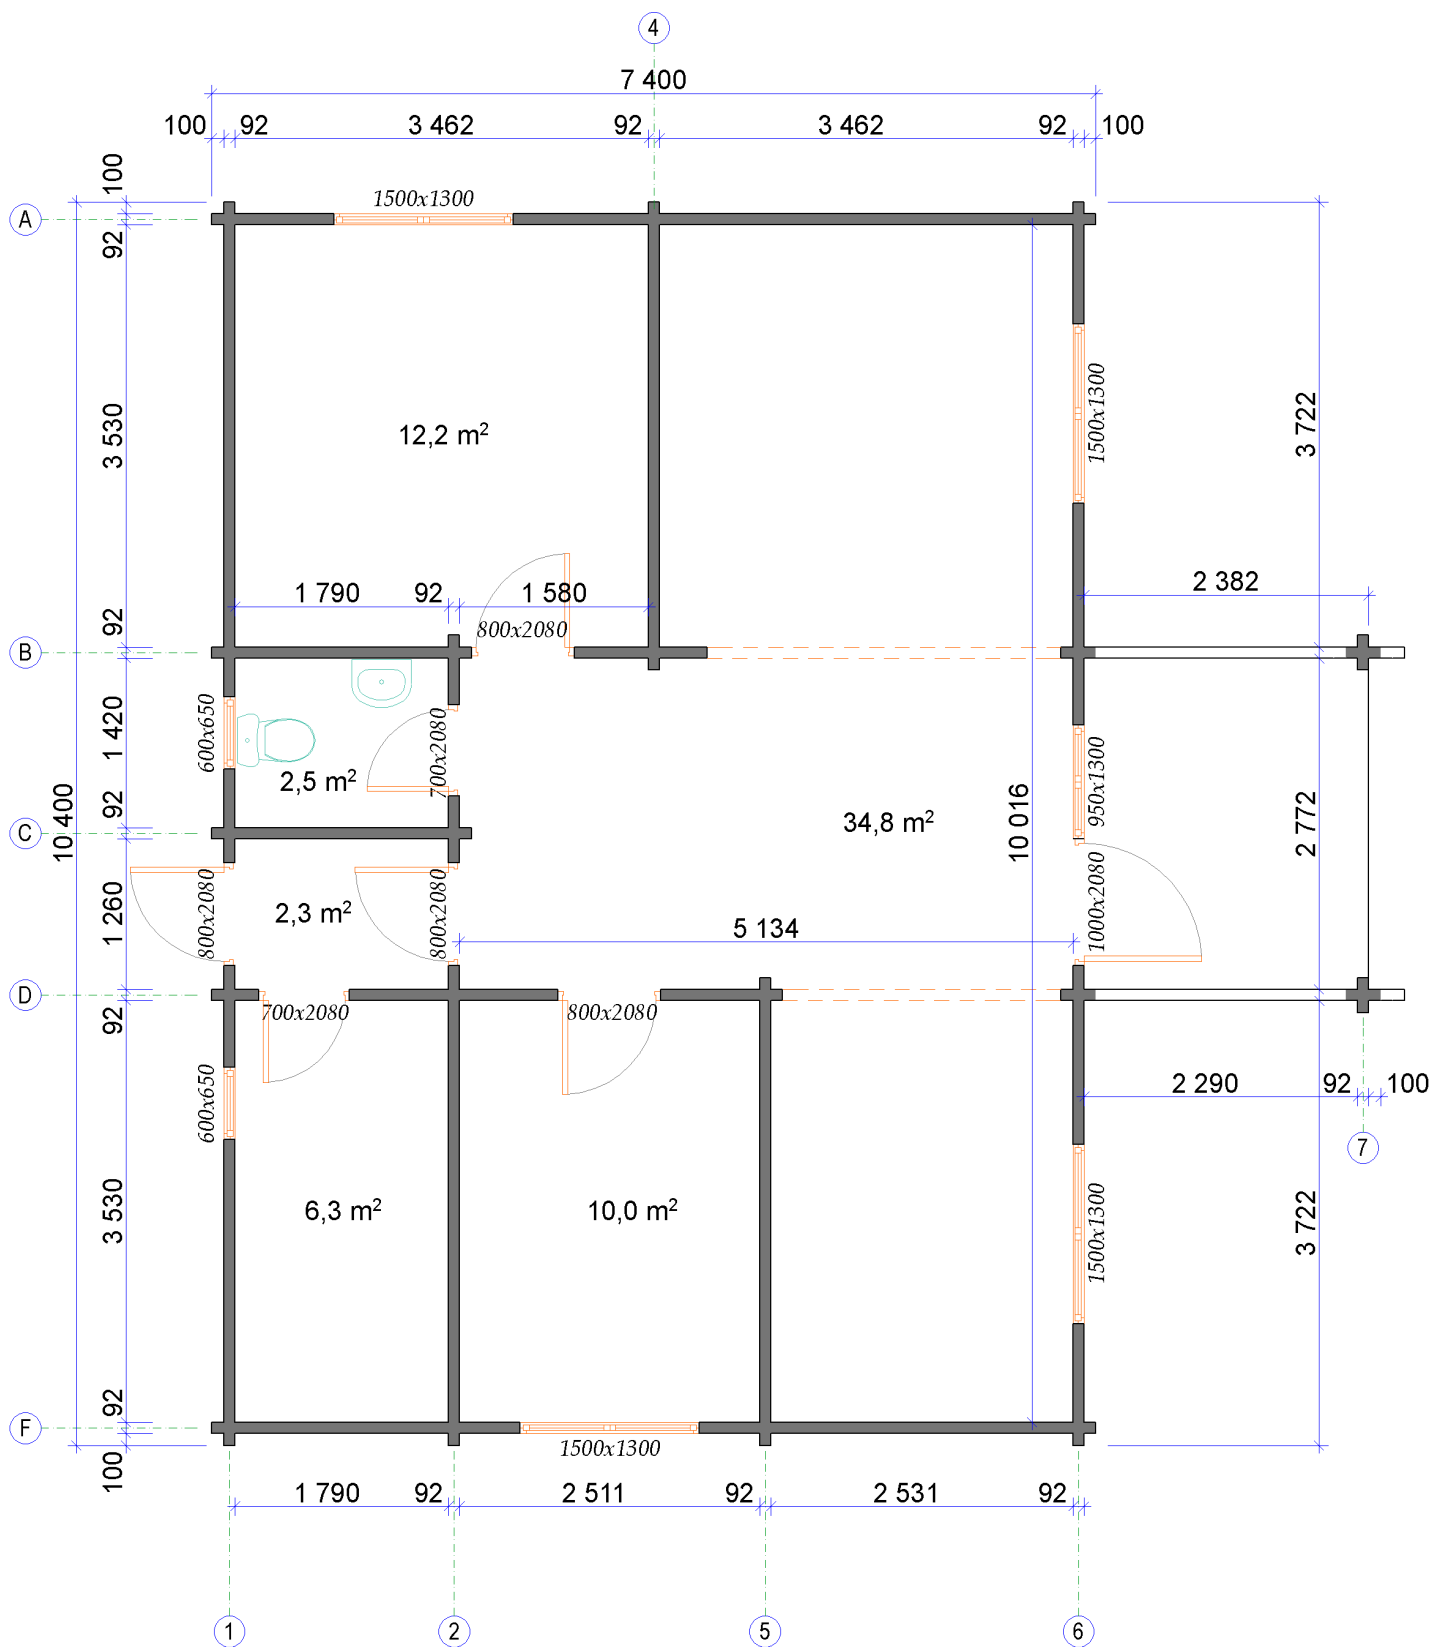

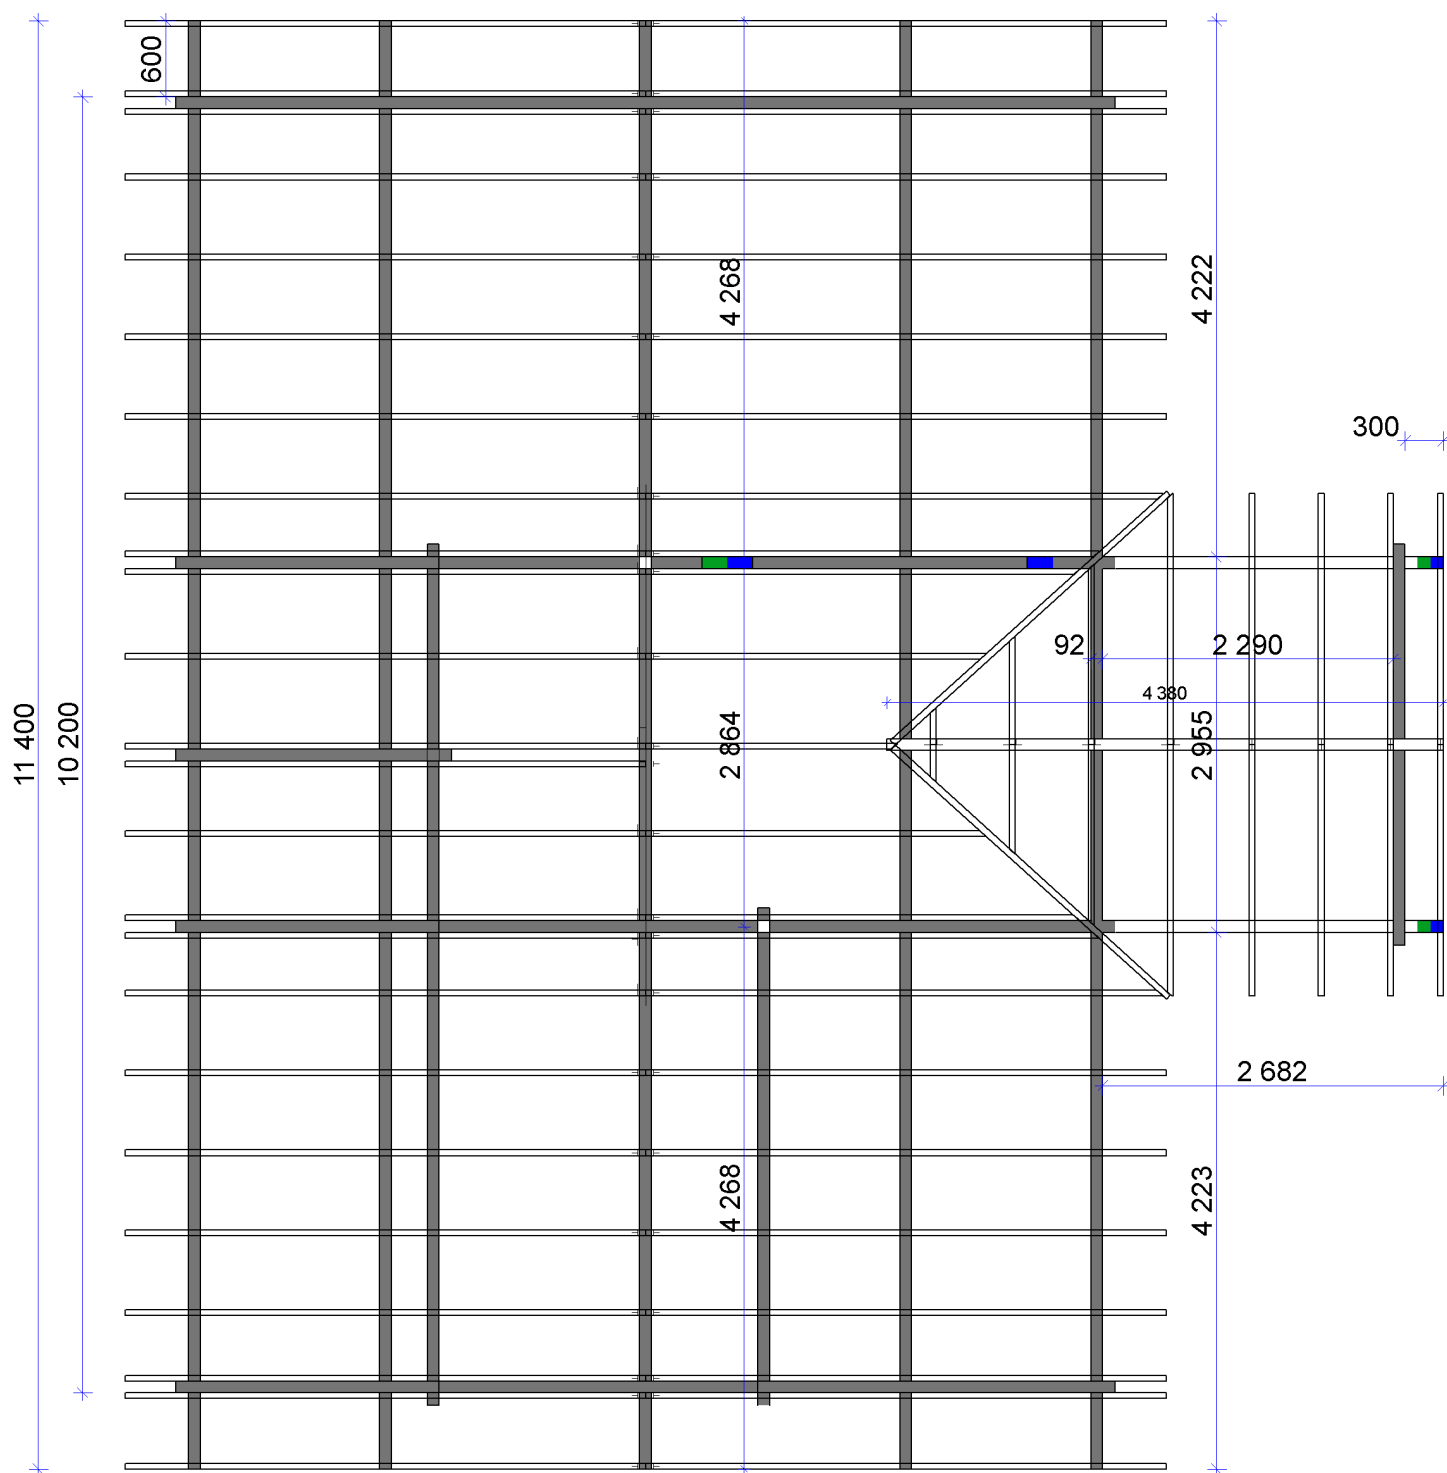

47 ШТ - 4500 MM
 16 ШТ - 2200 MM
 2 ШТ - 3100 MM

Finn

92 mm

7,4 x 10,4

4

Mont list	Wall	B(mm)	H(mm)	L (mm)	St.	Name
1	Foundation	120	90	6 000	4	
1\ 1		120	90	3 960	4	
1\ 2		120	90	3 600	4	
1\ 3		120	90	2 716	1	
1\ 4		120	90	2 382	2	
2	Foundation	45	90	6 000	13	
2\ 1		45	90	3 960	13	
2\ 2		45	90	2 716	5	
3	Roof	45	145	4 200	47	a
3\ 1		45	145	3 100	2	
3\ 2		45	145	1 942	14	
4	Roof	45	145	6 000	4	
5	Roof	70	145	4 564	1	
6	Roof	28	85	6 000	247	
7	Roof	20	145	4 300	8	
7\ 1		20	145	2 050	4	
8	Roof	20	95	6 000	60	.
9	Floor	28	85	5 130	33	
9\ 1		28	85	3 458	86	
9\ 2		28	85	2 527	43	
9\ 3		28	85	2 507	42	
9\ 4		28	85	1 786	74	
10	Floor	28	95	2 380	29	.
11	Ceiling	19	85	5 130	33	(o)
11\ 1		19	85	3 458	86	
11\ 2		19	85	2 527	43	
11\ 3		19	85	2 507	42	
11\ 4		19	85	1 786	74	
12	Ceiling	45	70	3 530	32	
12\ 1		45	70	2 772	19	
13	Ceiling	30	30	6 000	18	
14	Floor	20	45	6 000	16	
15	Door fix.elem	30	30	2 025	14	-
16	Window fix.element	30	30	1 215	10	-
16\ 1		30	30	540	4	
D-1	DOORS	1050 x 2050			1	
D-2		850 x 2050			4	
D-3		750 x 2050			2	
W-1	WINDOWS	1470 x 1270			4	
W-1		920 x 1270			1	
W-3		570 x 620			2	