
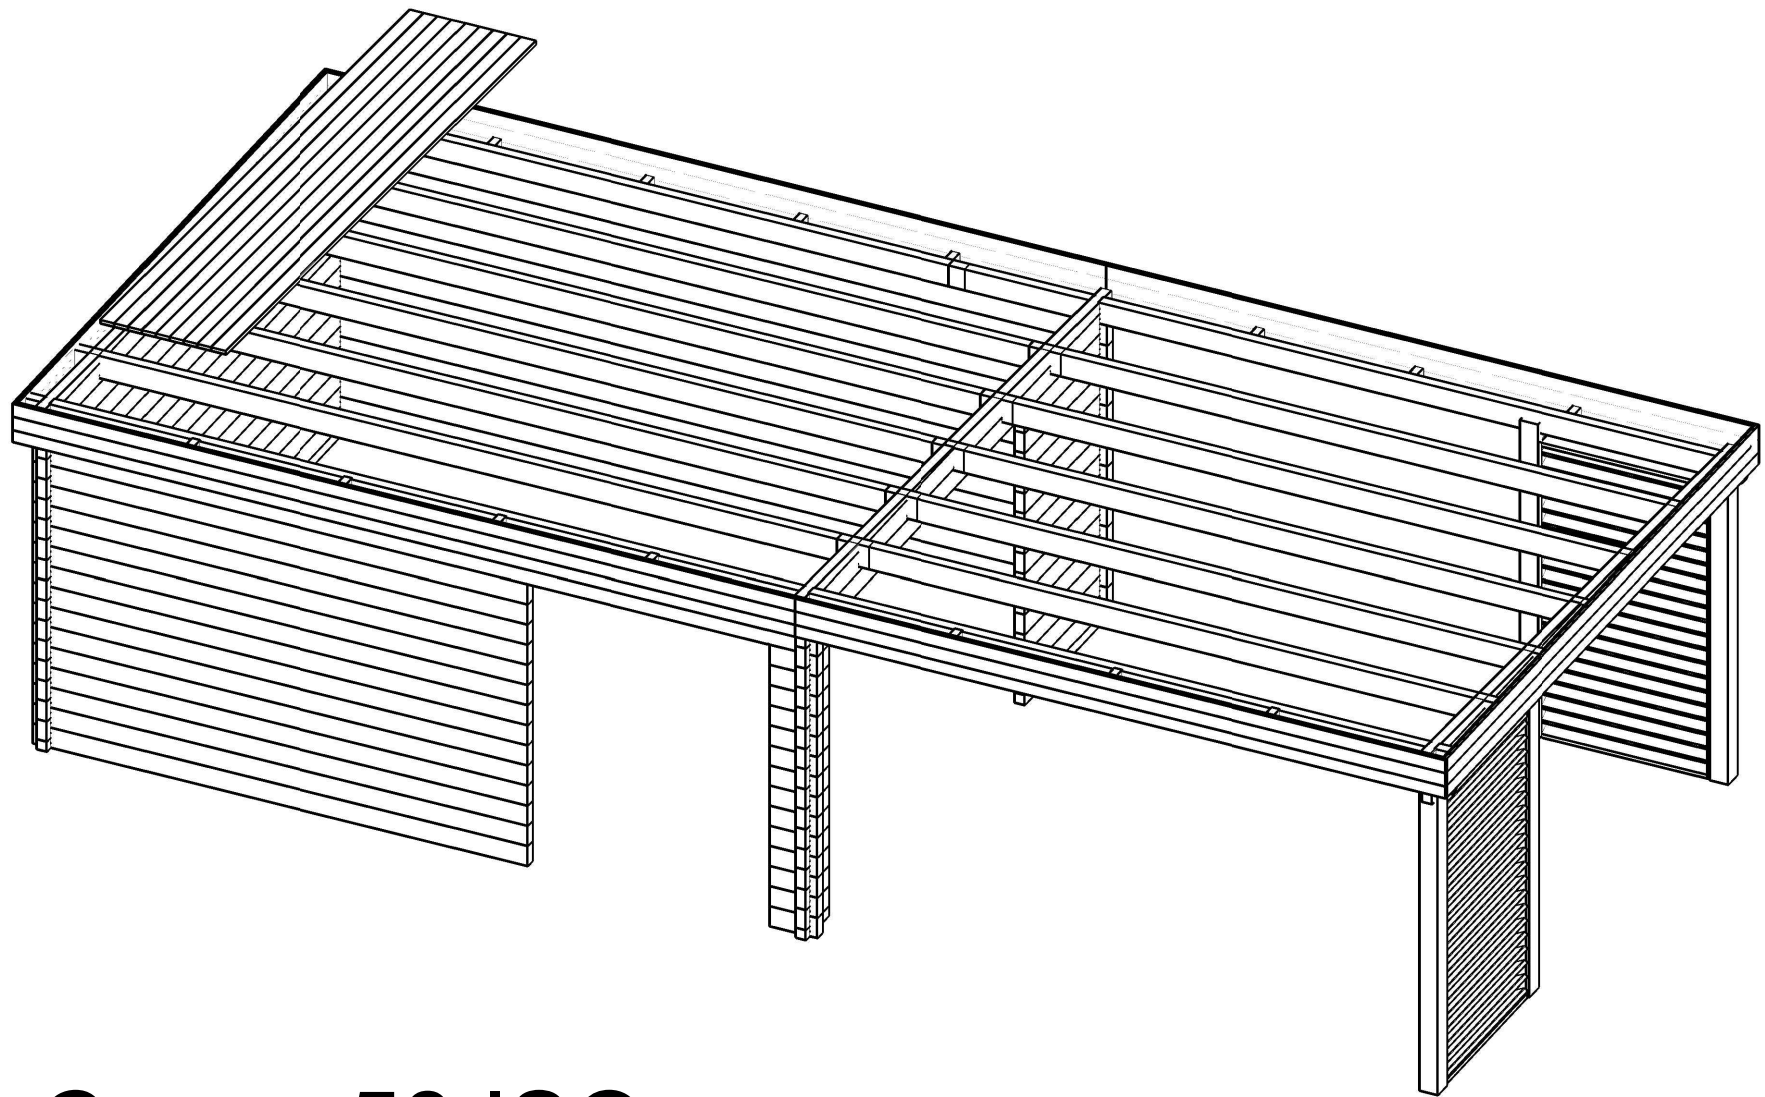
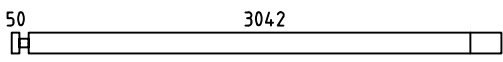
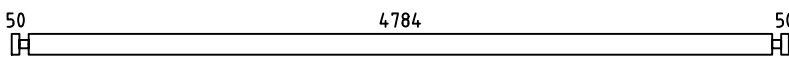
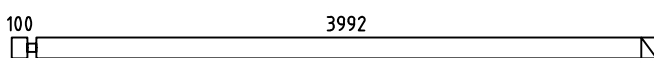
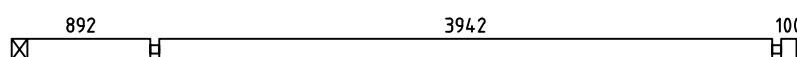
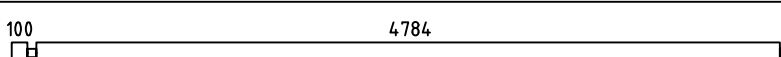
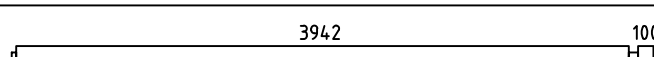
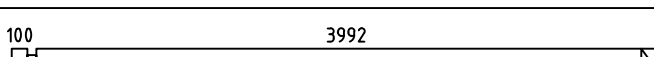
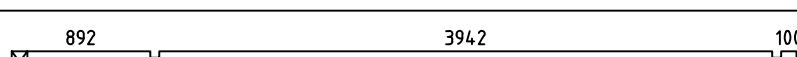
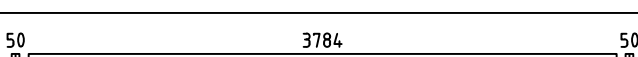
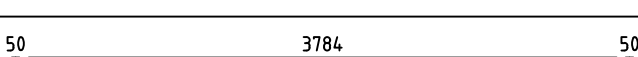
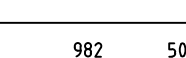
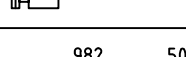
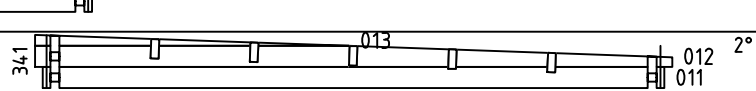
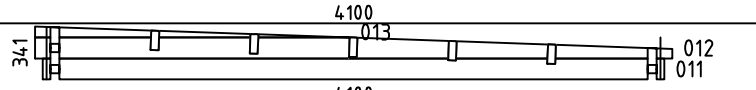
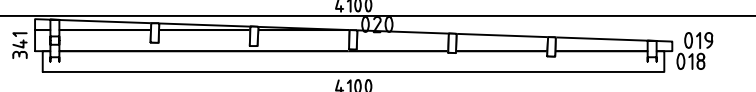
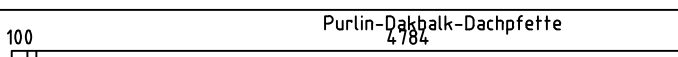
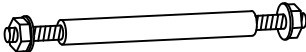
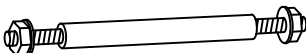
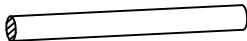
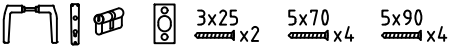
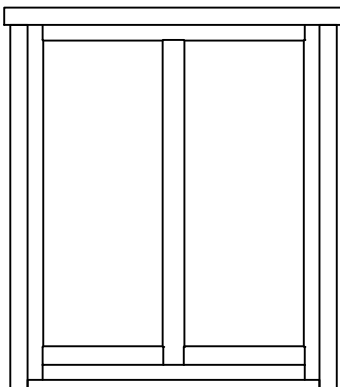


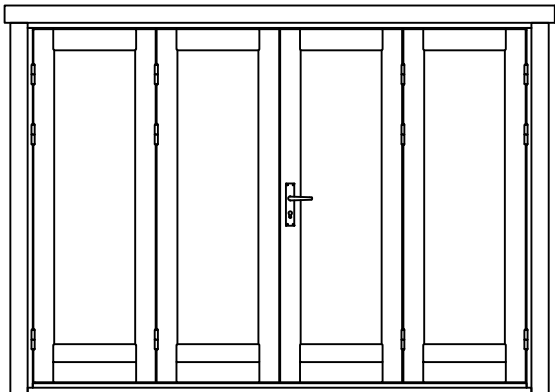


Casper58 ISO

Pos	Specification-Spezifikation-Specificatie	St.	Profile (mm)	Length (mm)
001		14	58x135	3150
002		14	58x135	300
003		16	58x135	5000
004		1	58x135	4150
005		1	58x135	5050
006		1	58x135	4971
007		1	58x135	4129
008		1	58x135	4150
009		1	58x135	5050
010		1	58x68	4000
011		14	58x135	4000
014		1	58x68	300
015		1	58x68	1090
016		14	58x135	300
017		14	58x135	1090
WA-1		1		
WB-1		1		
WC-1		1		
CS1	CORNICE SUPPORT-TRAGELEISTE FÜR GESIMSE-KROONLIJST STEUNEN BAR	14	44x70	100
PR1		5	58x144	5071
PR2		5	58x144	4229
DP-1	Roof board-Dachbrett-Dakplank	104	88x18	4100
	-POST 110x110	3		1958
	-POST 110x110	1		2025
L-1	Cornice-Gesimse-Kroonlijst	2	20x250	4116
Kood		Materjal		File Casper58.dwg
				Leht 1/2


Pos	Specification-Spezifikation-Specificatie			St.	Profile (mm)	Length (mm)
L-2	Cornice-Gesimse-Kroonlijst		2	20x250	4150	
L-3	Cornice-Gesimse-Kroonlijst		2	20x250	4990	
	Lattice-Sichtschutzgitter		1	1910x1100		
	Lattice-Sichtschutzgitter		1	1970x1100		
SBT-1	Steel bar Threaded-Stahlstange-Stalen staaf M14		2		2200	
SBT-2	Steel bar Threaded-Stahlstange-Stalen staaf M14		2		2340	
SB-1	Steel bar-Stahlstange-Stalen staaf M14		1		1840	
	Adjustable foot-Stellfuß+Schrauben 4x50 4stück für Post		4			
	Double Door Set ISO-Doppeltür Satz-Dubbele Deur Set		1			
	Screw-Schraube-Schroef 4x60		80			
	Window Handle Set-Fenstergriff Satz-Raamgreep Set		1			
DW0 1 54x18 5 ISO	WINDOW 1540x1850 ISO 			1		
4DD08 260x 190 ISO	DOOR 2600x1900 ISO 			1		
Kood		Materjal	File Casper58.dwg		Leht	2/2

H = 1.500 m
TOTAL: 33.02 m2

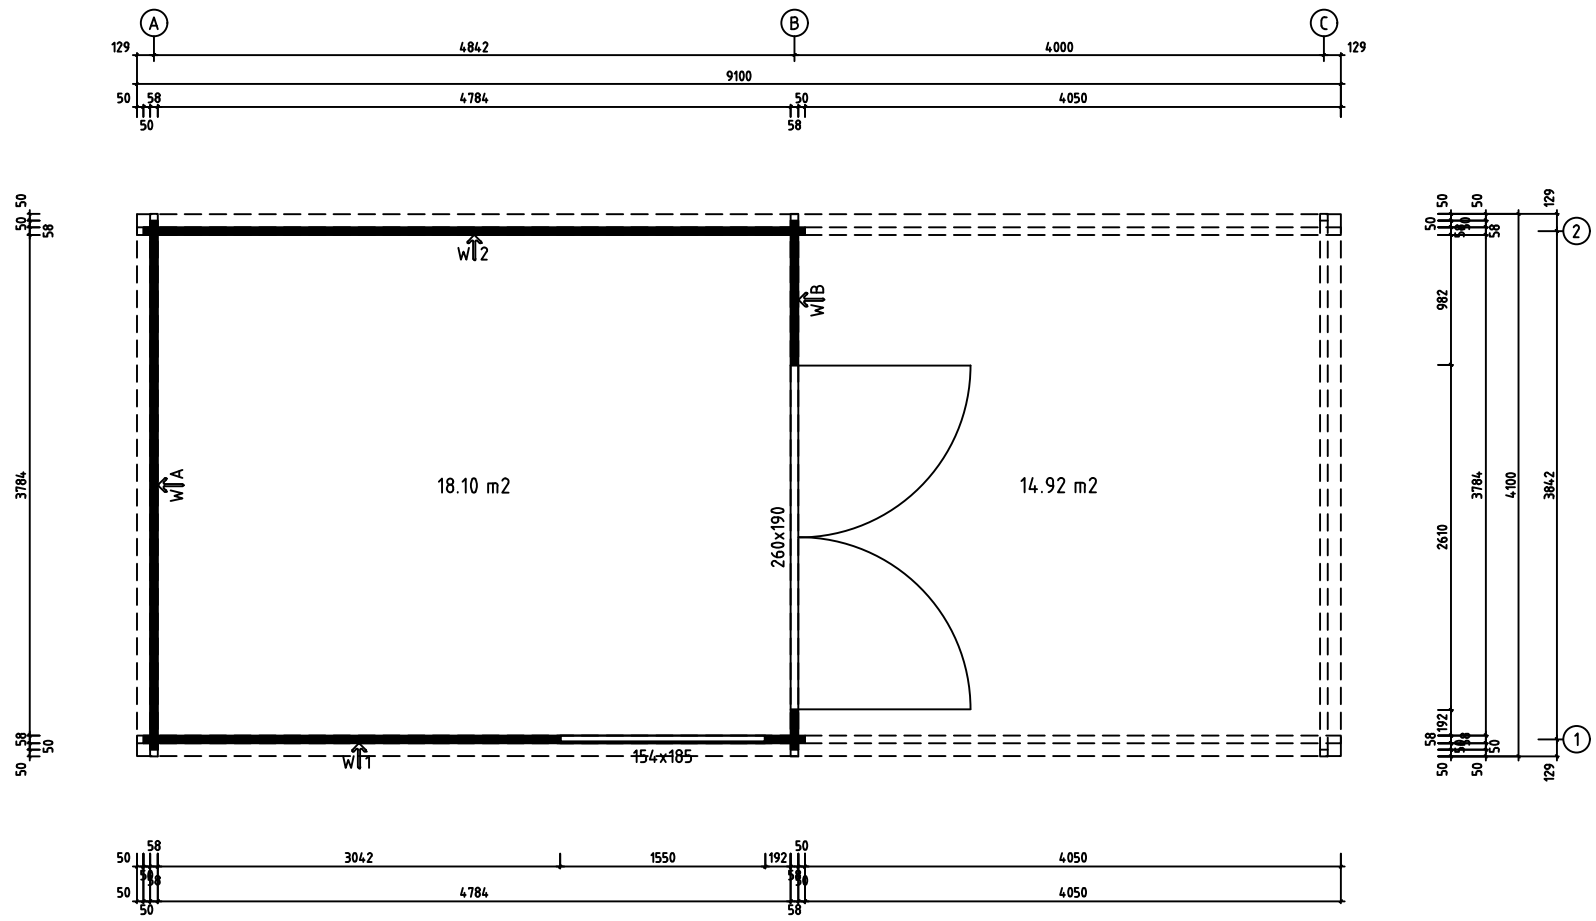


Model	Casper58	Page	PLAN
Client		Scale	1:40
Material	58x135	Date	09.01.2020
Company		File	Casper58.dwg


Wall-Wand 1 ↑

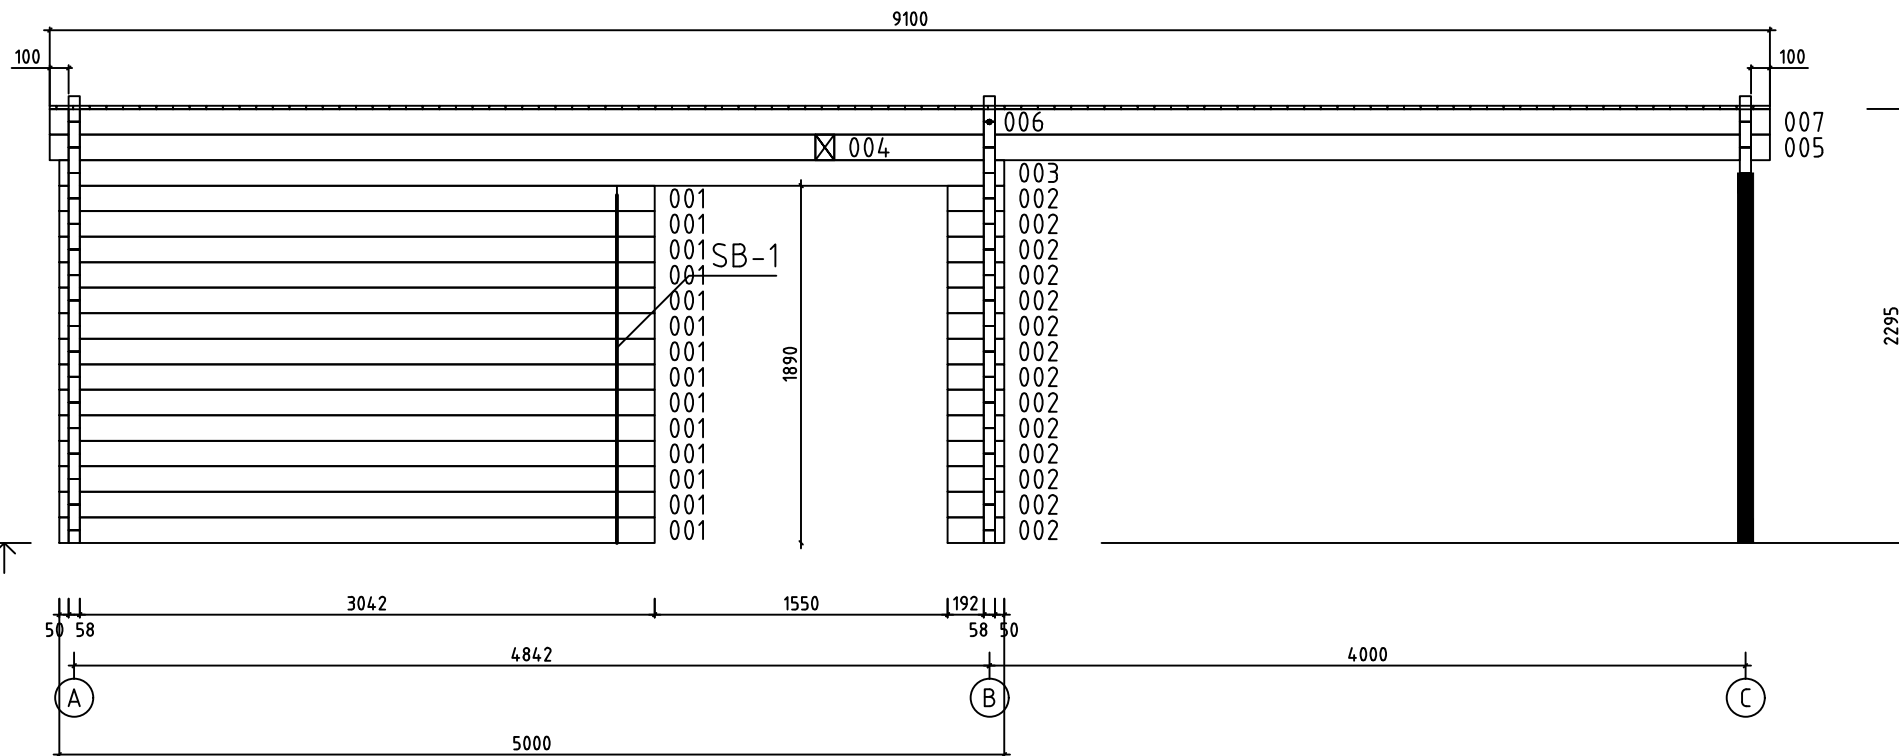

Model	Casper58	Page	5
Client		Scale	1:40
Material	5.8x13.5	Date	09.01.2020
Company		File	Casper58.dwg

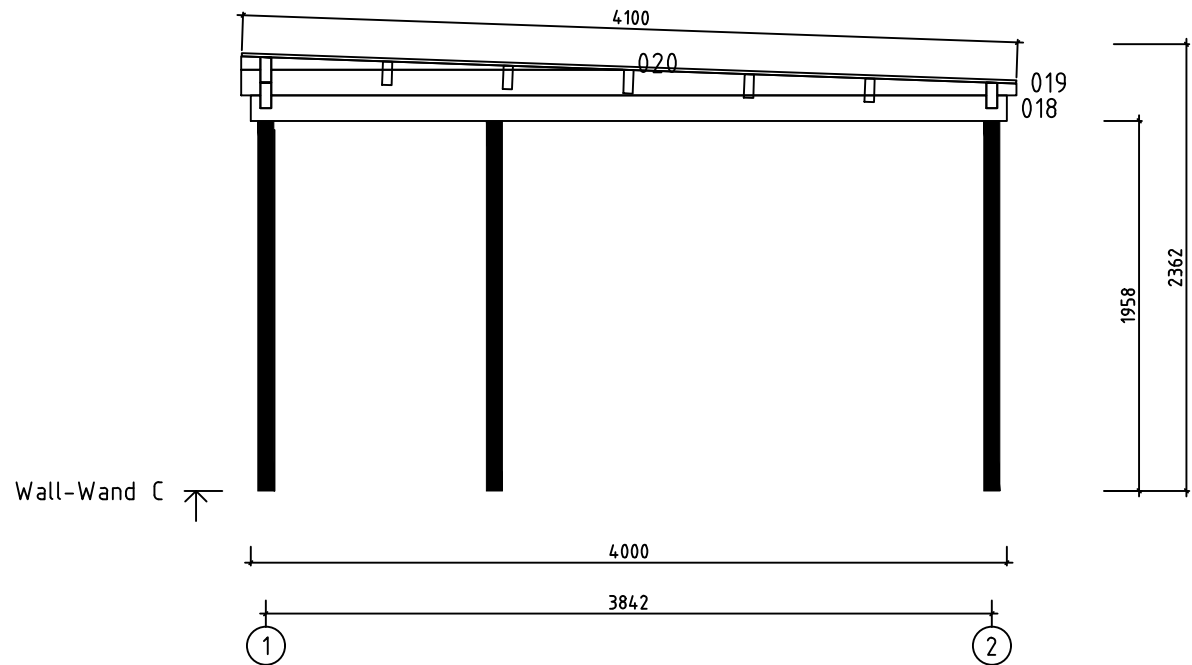

Model	Casper58	Page	4
Client		Scale	1:40
Material	5.8x13.5	Date	09.01.2020
Company		File	Casper58.dwg

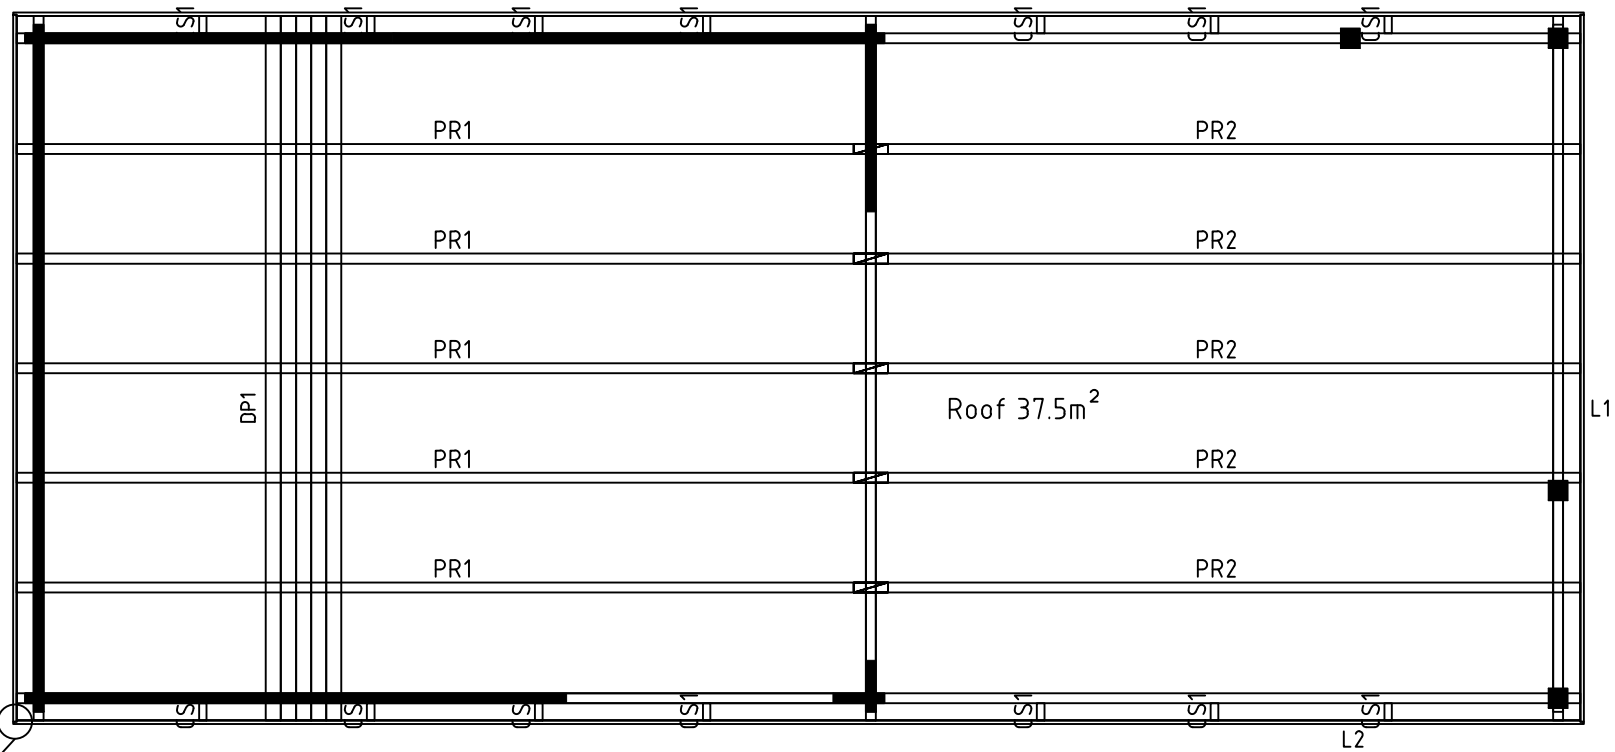


Model	Casper58	Page	ROOF
Client		Scale	1:40
Material	58x135	Date	09.01.2020
Company	File Casper58.dwg		

The guide is illustrative. This guide is not project specification.
 Der Leitfaden ist illustrativ. Dieser Leitfaden ist keine Projektspezifikation.
 De gids is illustratief. Deze gids is geen projectspecificatie.


WA-1		1
WB-1		1

NB!


NB!

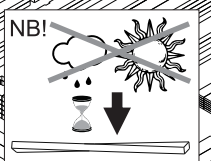


ADJUSTABLE HINGES

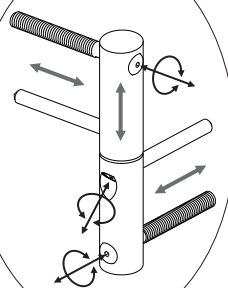


TYPE-B
4x60

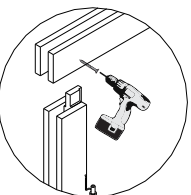


TYPE-B
4x60

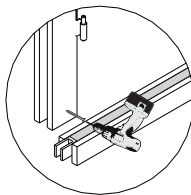


TYPE-A
5x90

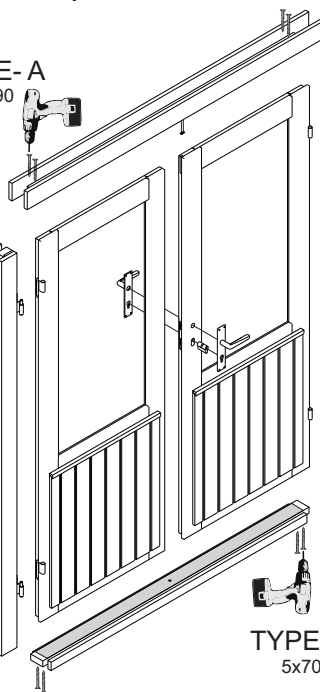

OPTIONS!

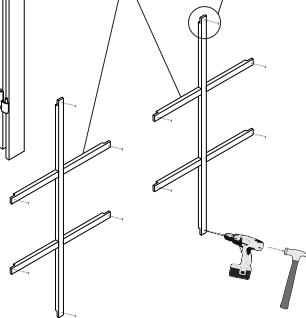

TYPE-A
5x70

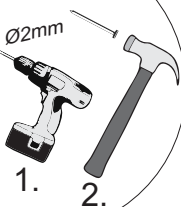

1. 2.

