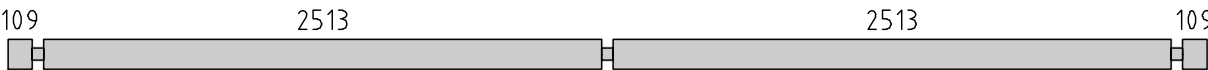
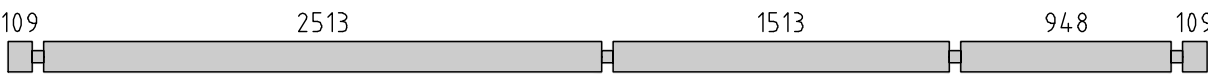
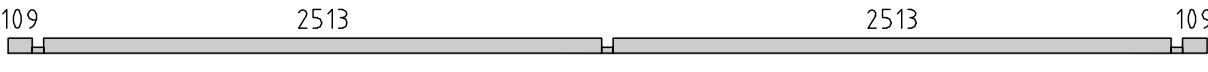
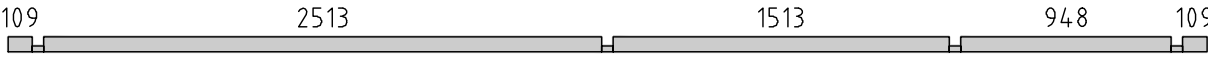
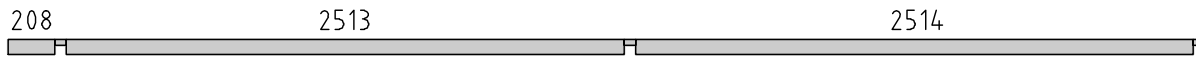
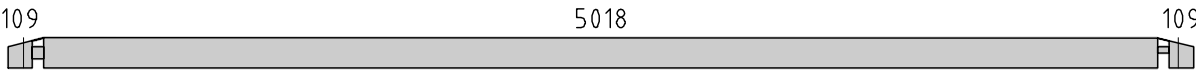
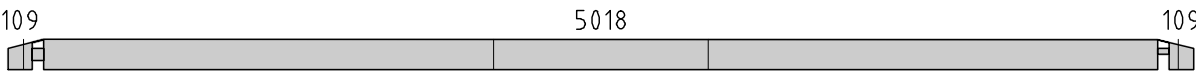
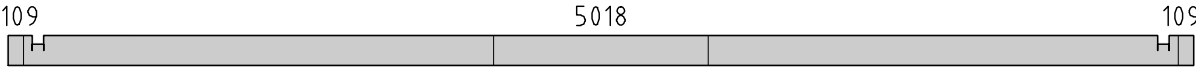
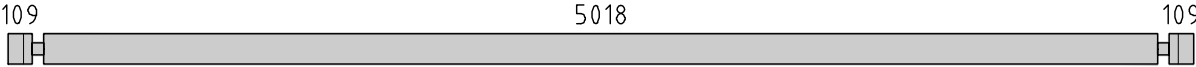
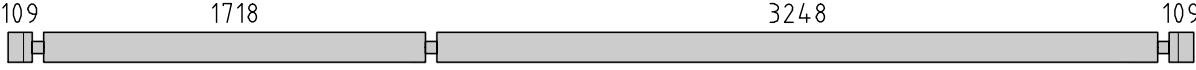
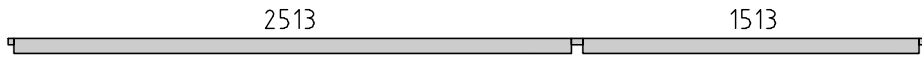
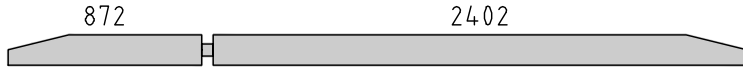
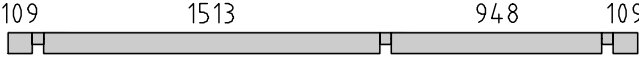
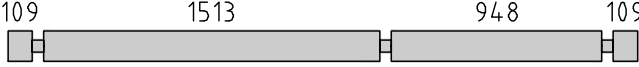
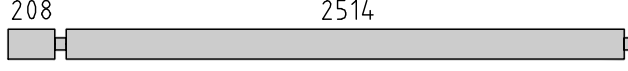
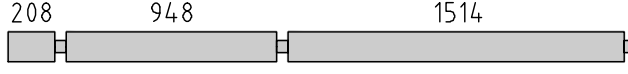
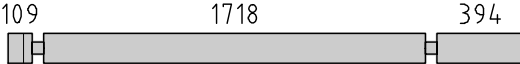
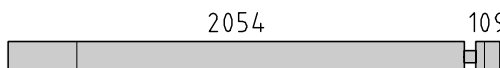
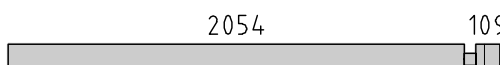
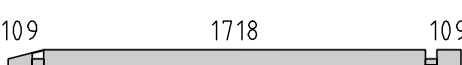
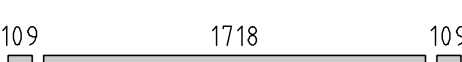
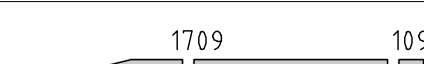
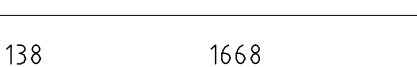
 
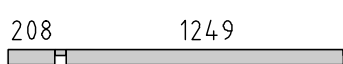
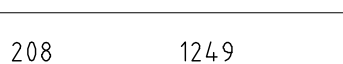
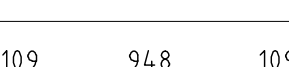
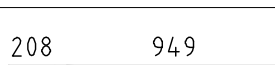
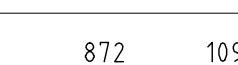
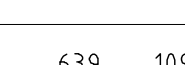
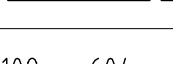
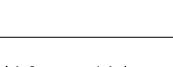
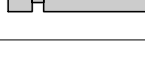
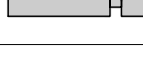
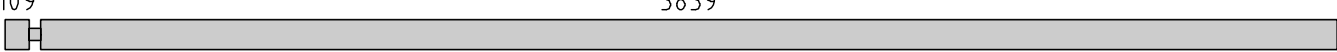
 
 
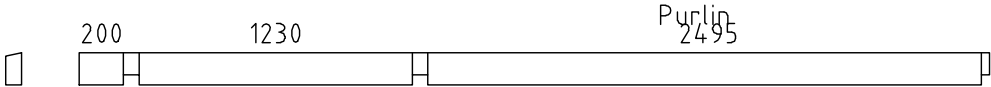
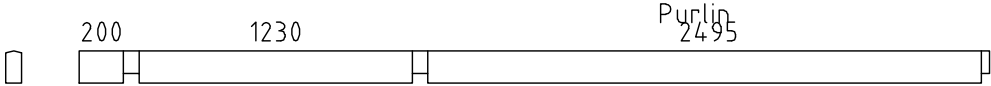
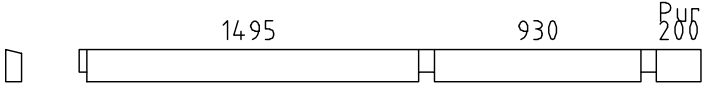
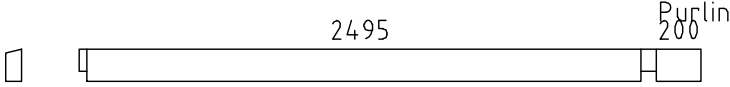
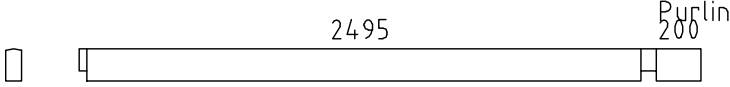
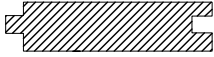
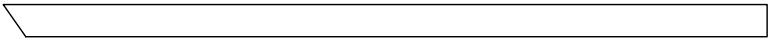
 
 
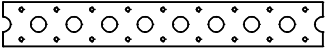
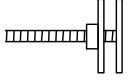
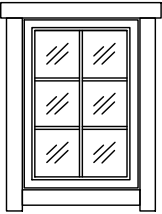
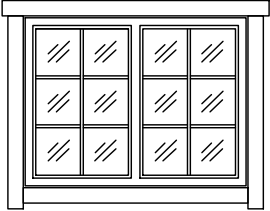
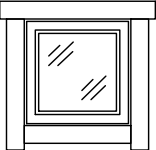
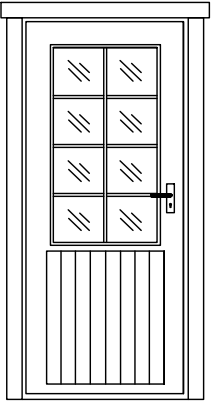
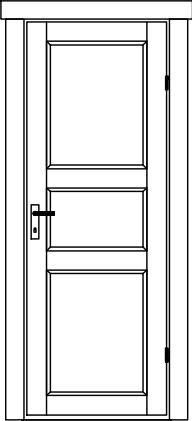
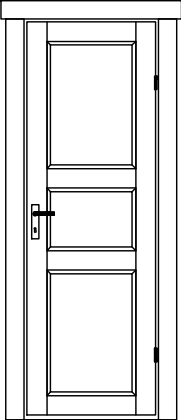



Pos	Drawing Ennis+ 190109		Amount	Section (mm)	Length (mm)
001			8	70x135	5400
002			11	70x135	5400
003			1	70x68	5400
004			1	70x68	5400
005			1	70x68	5364
006			1	70x135	5340
007			1	70x135	5340
008			2	70x135	5340
009			1	70x135	5340
010			1	70x135	5340
011			17	70x135	5340
012			2	70x135	5000
013			1	70x135	5000
014			1	70x135	5000
015			1	70x68	4128
016			2	70x135	4099
017			4	70x135	3620
018			2	70x135	3327
019			1	70x135	3327
020			1	70x135	3327
021			1	70x94	2835
022			4	70x135	2835
023			1	70x135	2835
024			1	70x135	2799
025			1	70x135	2799
Code	Ennis+ 190109		Material		File Ennis_190109.dwg
					Sheet 1/5

Pos	Drawing Ennis+ 190109	Amount	Section (mm)	Length (mm)		
026		15	70x135	2325		
027		16	70x135	2215		
028		15	70x135	2215		
029		1	70x135	2040		
030		16	70x135	2040		
031		1	70x135	1870		
032		1	70x135	1857		
033		2	70x135	1857		
034		1	70x135	1857		
035		1	70x135	1675		
036		1	70x135	1675		
037		2	70x135	1675		
038	 	1	70x68	1534		
039	 	1	70x68	1534		
040		4	70x135	1270		
041	 	1	70x68	1234		
042		1	70x135	1033		
043		7	70x135	970		
044		14	70x135	800		
045		1	70x68	765		
046		14	70x135	765		
047		14	70x135	620		
048		14	70x135	620		
049		9	70x100	411		
050		1	70x135	299		
Code	Ennis+ 190109	Material	File	Ennis_190109.dwg	Sheet	2/5


Pos	Drawing Ennis+ 190109		Amount	Section (mm)	Length (mm)
051			2	70x68	270
052			28	70x135	270
053			8	70x63	257
054			9	70x56	230
055			1	70x51	207
Extra			1	70x135	6000
Fb1	Floor beam 		15	48x48	4928
Fb5	Floor beam 		4	48x48	3205
Fb3	Floor beam 		1	48x48	2422
Fb4	Floor beam 		6	48x48	1675
Fb2	Floor beam 		4	48x48	252
P1	Post 		2	120x120	2065
F2	Framing 		1	28x70	910
F1	Framing 		2	28x70	800
F3	Framing 		1	28x70	730
PR1			2	70x145	4100
PR5			2	70x145	4100
PR3			1	70x145	4100
PR2			2	70x145	2800
PR6			2	70x145	2800
PR4			1	70x145	2800
	Floor board		74	113x28	2491
	Floor board		16	113x28	1491
	Floor board		16	113x28	926
	Roof board		124	113x28	2860
Code	Ennis+ 190109	Material	File Ennis_190109.dwg		Sheet 3/5

Pos	Drawing Ennis+ 190109		Amount	Section (mm)	Length (mm)
	Floor slat			18x40	38.03
	Eaves board		4	18x95	3450
	Eaves board support		4	18x40	3450
	Gable board		4	18x145	2900
	Gable top		4	18x70	2900
R1	Rod M8		12		1000
R2	Rod M8		6		295
R3	Rod M8		2		270
R4	Rod M12		2		810
	Nut M8		16		
	Nut M12		4		
	Washer M8		16		
	Washer M12		4		
	Connector M8		12		
MB	Assembling piece		3	70x60	500
MP	Metal Pipe ø 12mm		2		1970
	Connecting Belt (for Purlins and Wall beams connections)		1		1000
	Screw 4,0x50 (for Connecting Belt)		50		
PF	Post foot		2		
	Screw 4,5x50 (for Post foot)		8		
Code	Ennis+ 190109	Material	File	Ennis__190109.dwg	Sheet 4/5


Pos	Drawing Ennis 190109		Amount	Section (mm)	Length (mm)
	Window 785x910 + side slat set		2		
			2		
	Window 1585x910 + side slat set		2		
			2		
	Window 500x500 + side slat set		1		
			1		
	Door 900x1960 + side slat set (left hand)		1		
			1		
	Door 790x1960 + side slat set (right hand)		2		
			2		
	Door 720x1960 + side slat set (right hand)		1		
			1		
Code	Ennis 190109	Material	File	Ennis_190109.dwg	Sheet 5/5

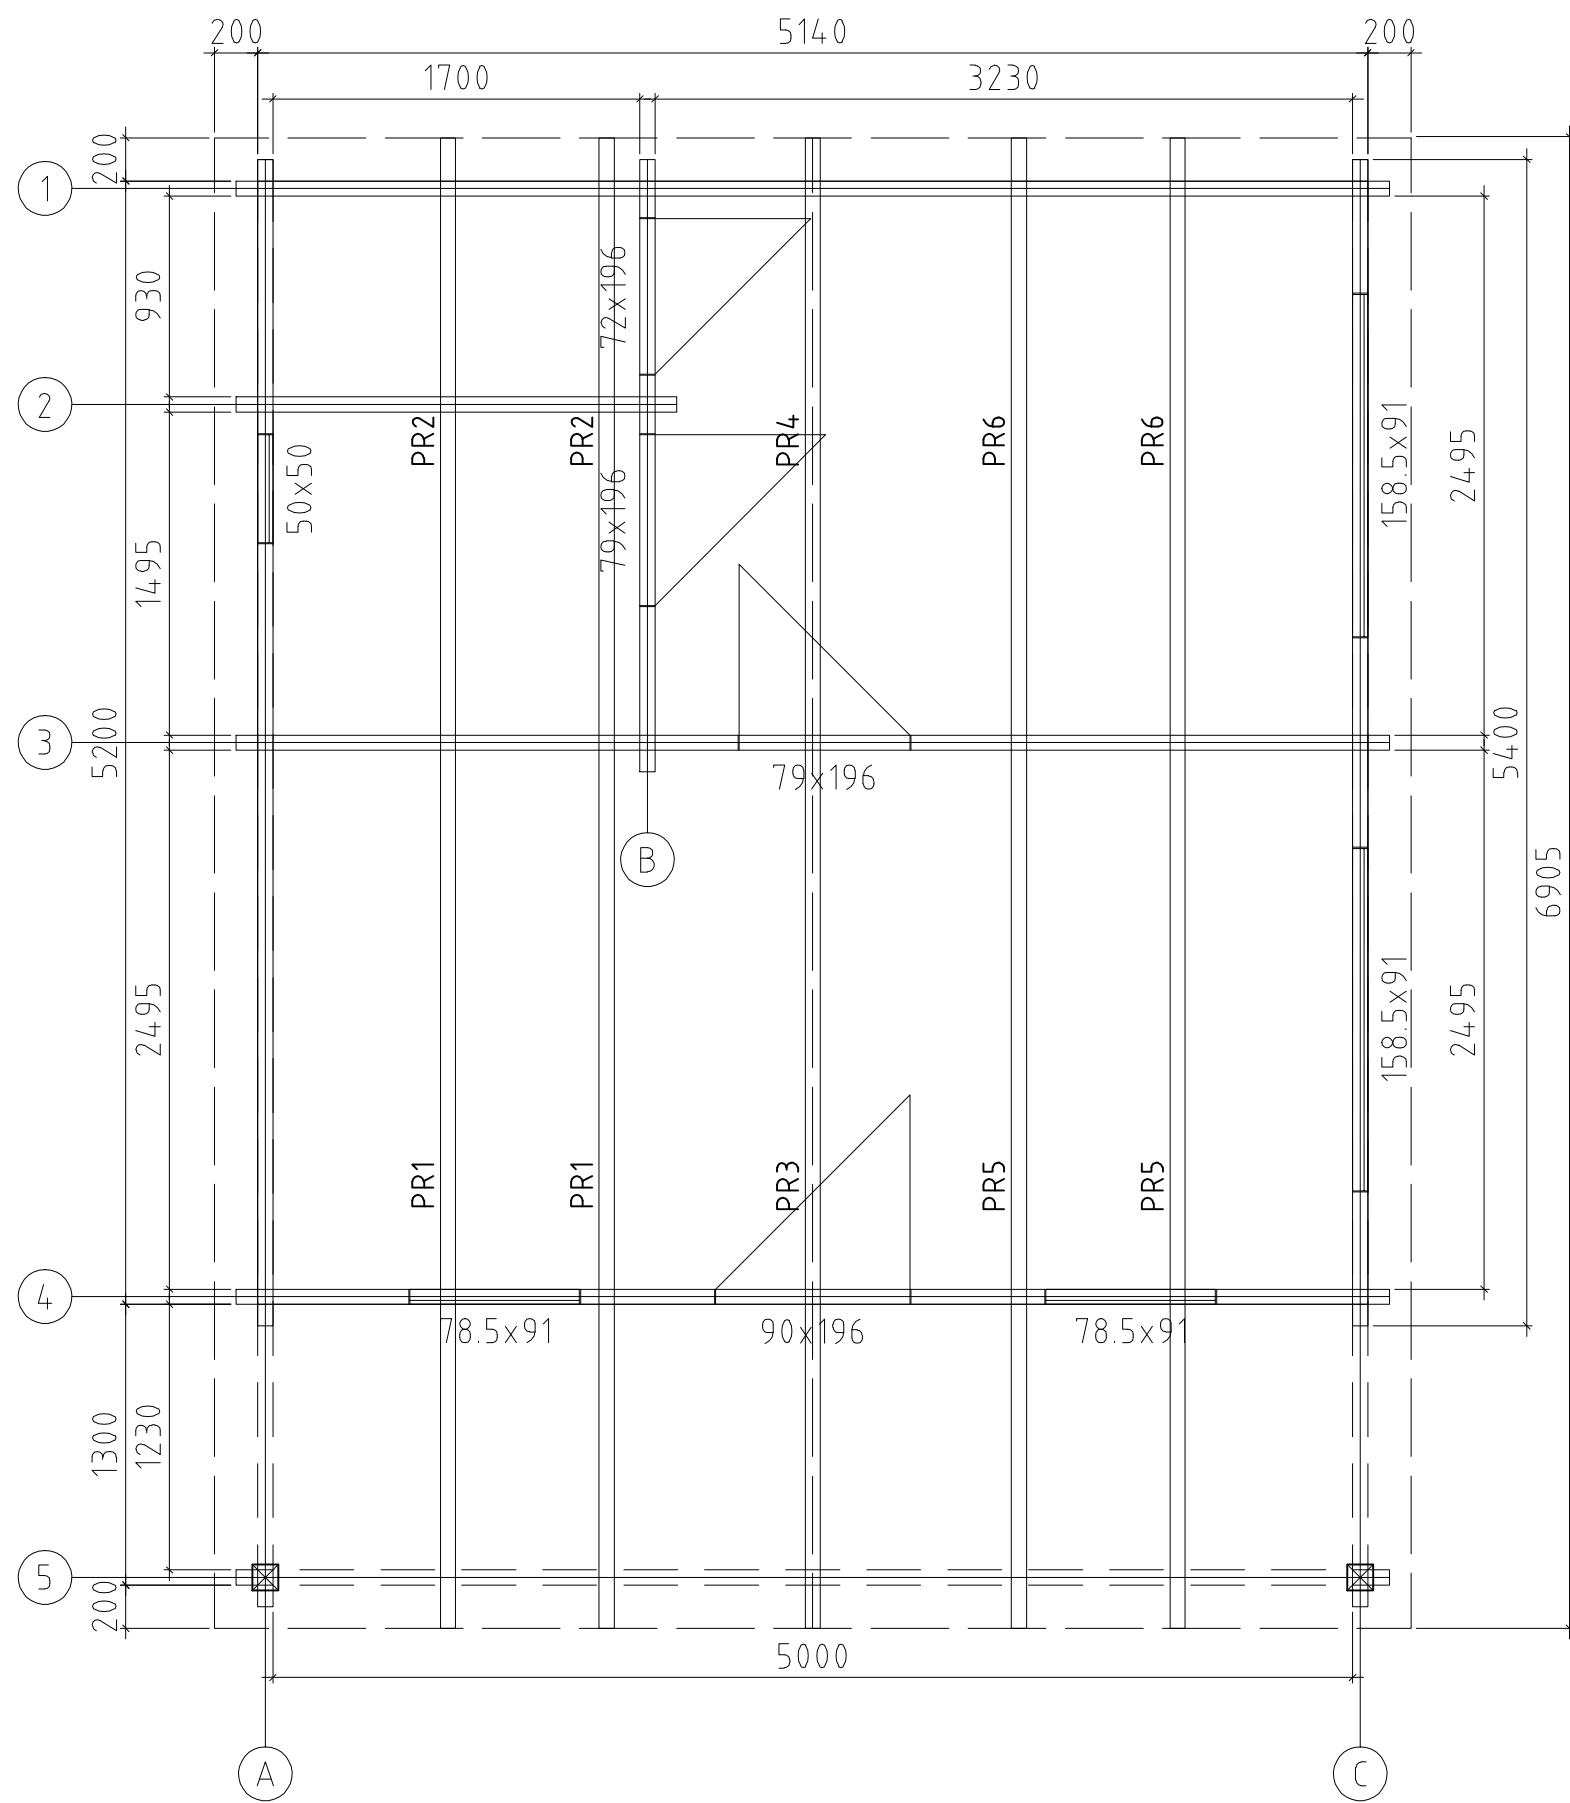


Code	Ennis+ 190109	Sheet	1
Drawing	Plan	Scale	1:50
Material	70x135	Date	09.01.2019
Designed by	Tuindeco	File	Ennis_190109.dwg

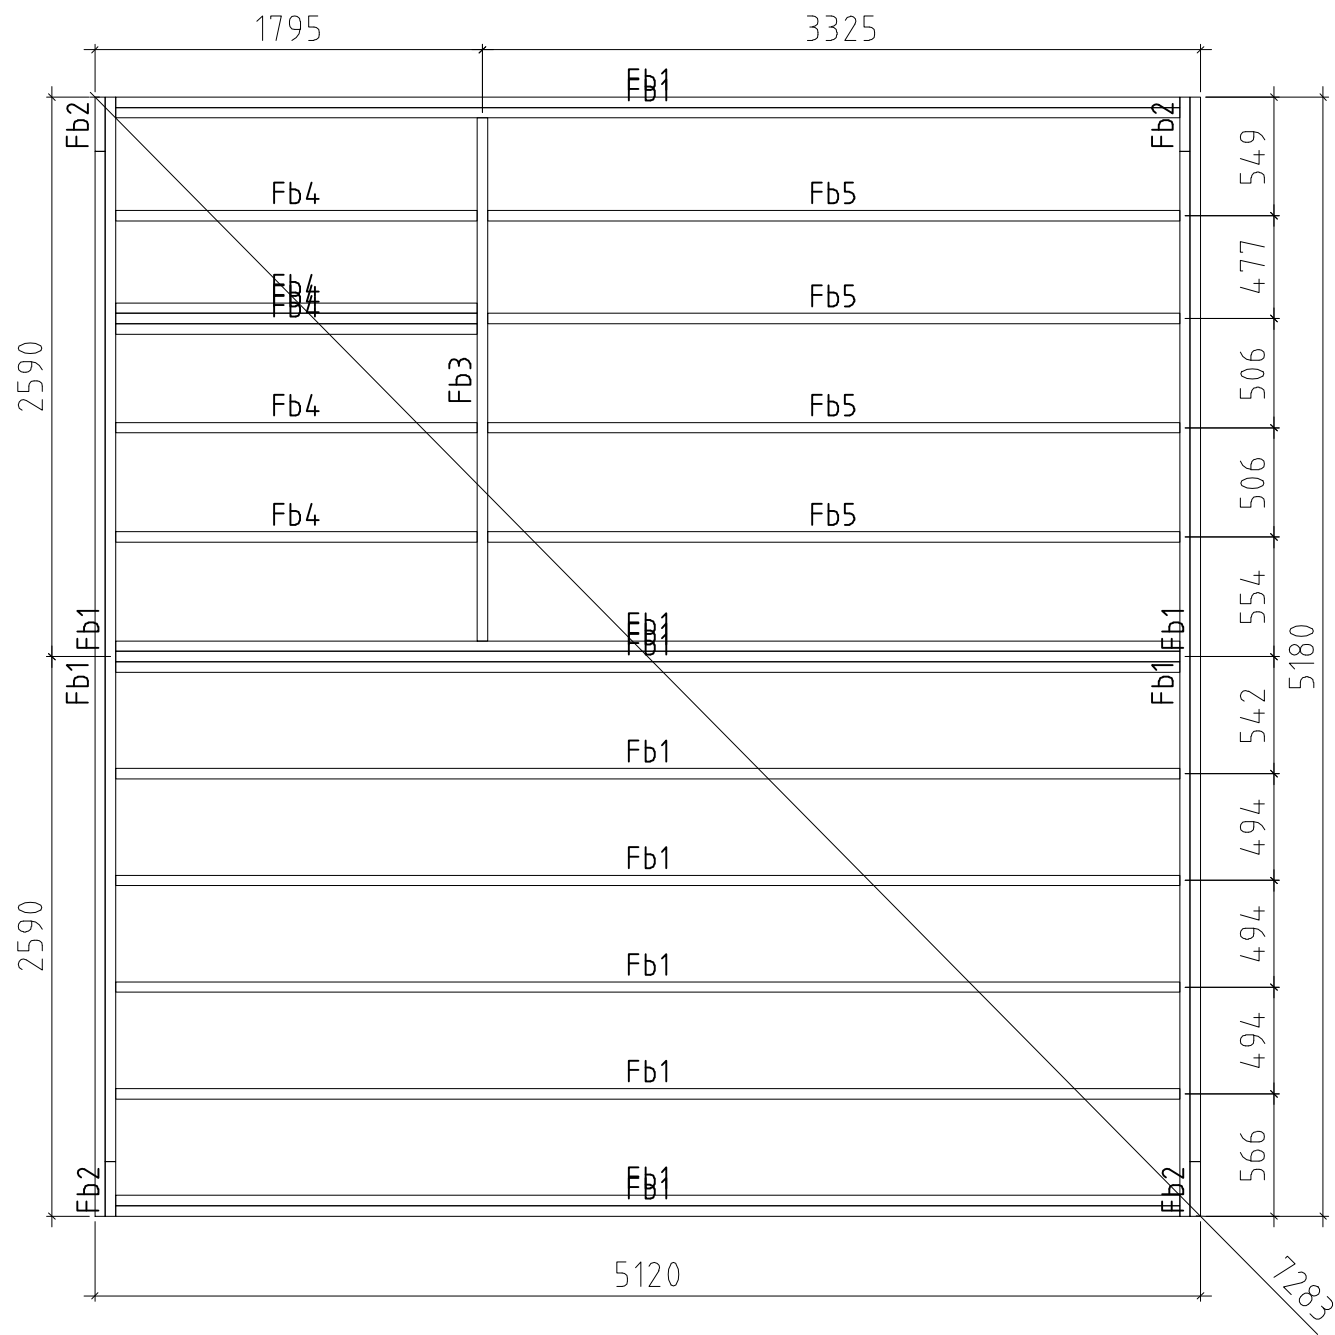


Code	Ennis+ 190109	Sheet	2
Drawing	Plan - Floor beam	Scale	1:50
Material	48x48	Date	09.01.2019
Designed by	Tuindeco	File	Ennis__190109.dwg

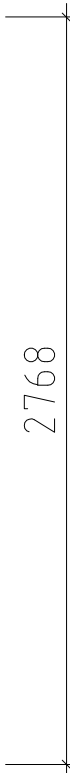


Code	Ennis+ 190109	Sheet	4
Drawing	Wall B	Scale	1:50
Material	7.0x13.5	Date	09.01.2019
Designed by	Tuindeco	File	Ennis__190109.dwg

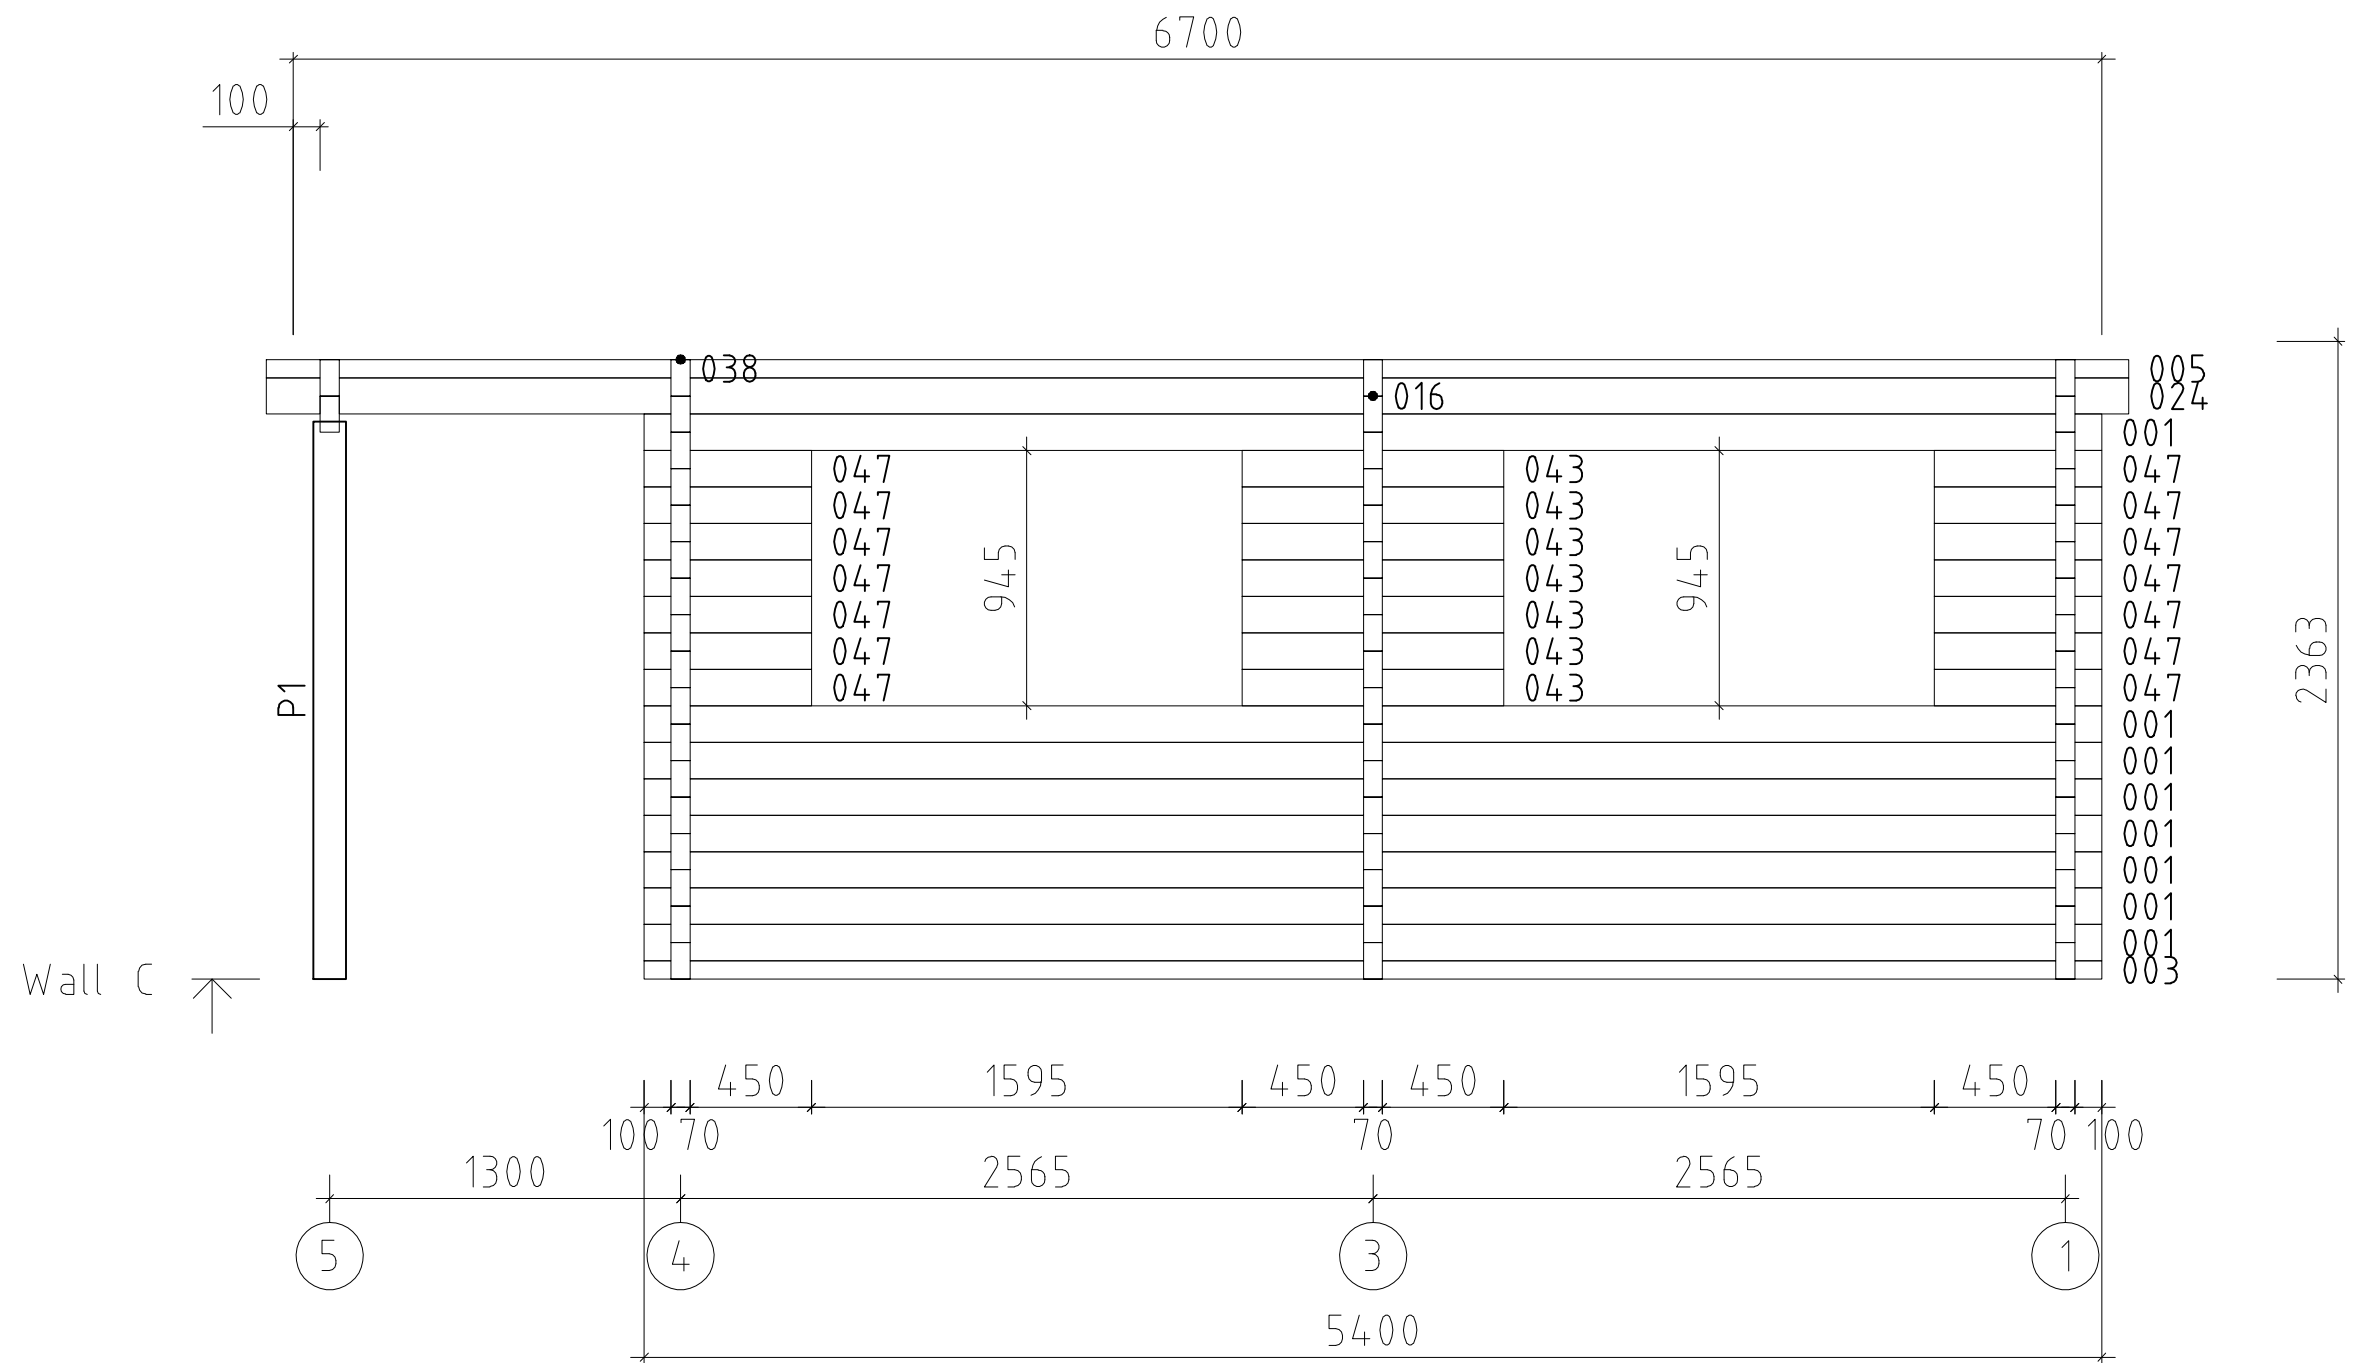


Code	Ennis+ 190109	Sheet	5
Drawing	Wall C	Scale	1:50
Material	7.0x13.5	Date	09.01.2019
Designed by	Tuindeco	File	Ennis_190109.dwg

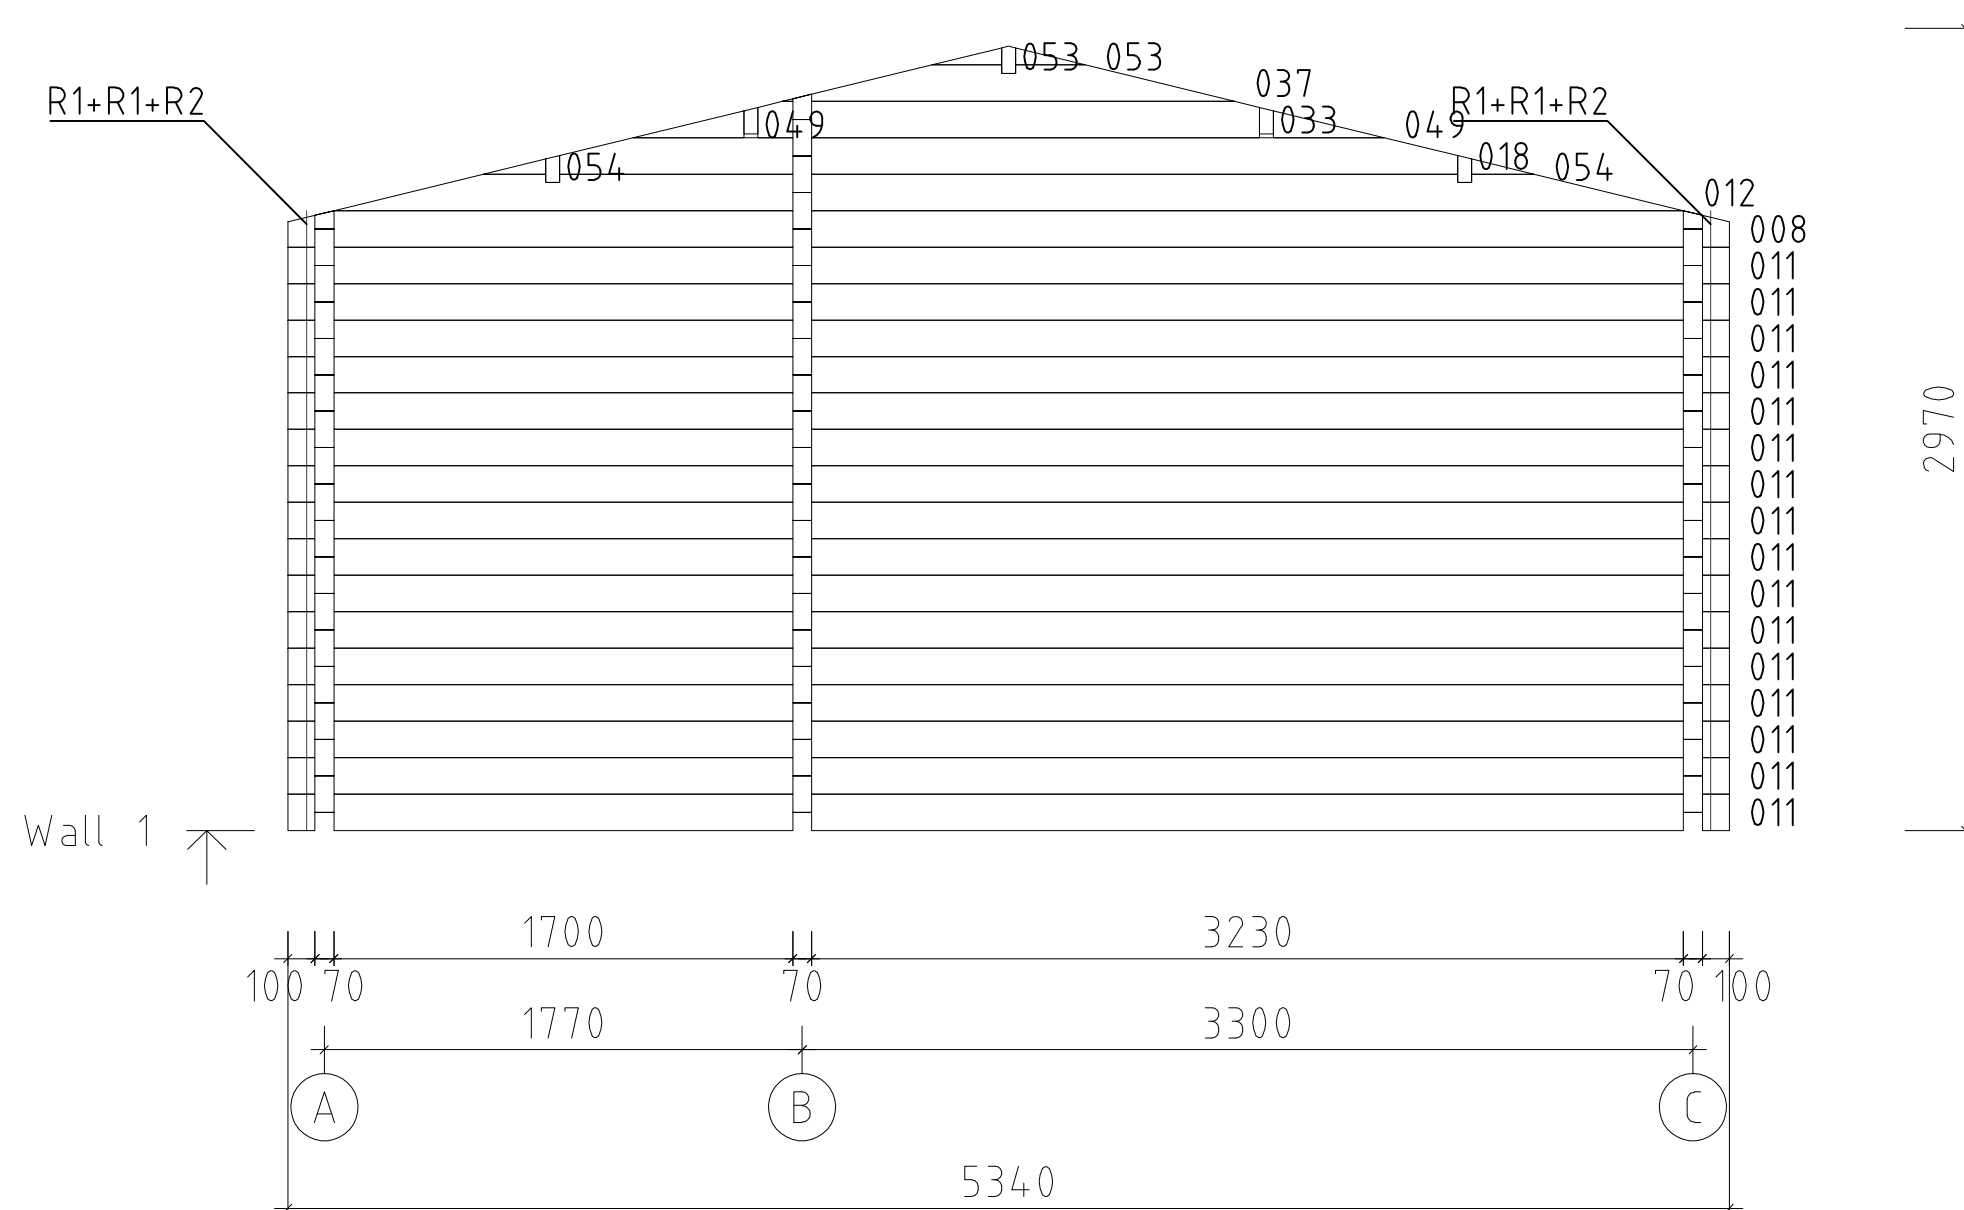


Code	Ennis+ 190109	Sheet	6
Drawing	Wall 1	Scale	1:50
Material	7.0x13.5	Date	09.01.2019
Designed by	Tuindeco	File	Ennis__190109.dwg

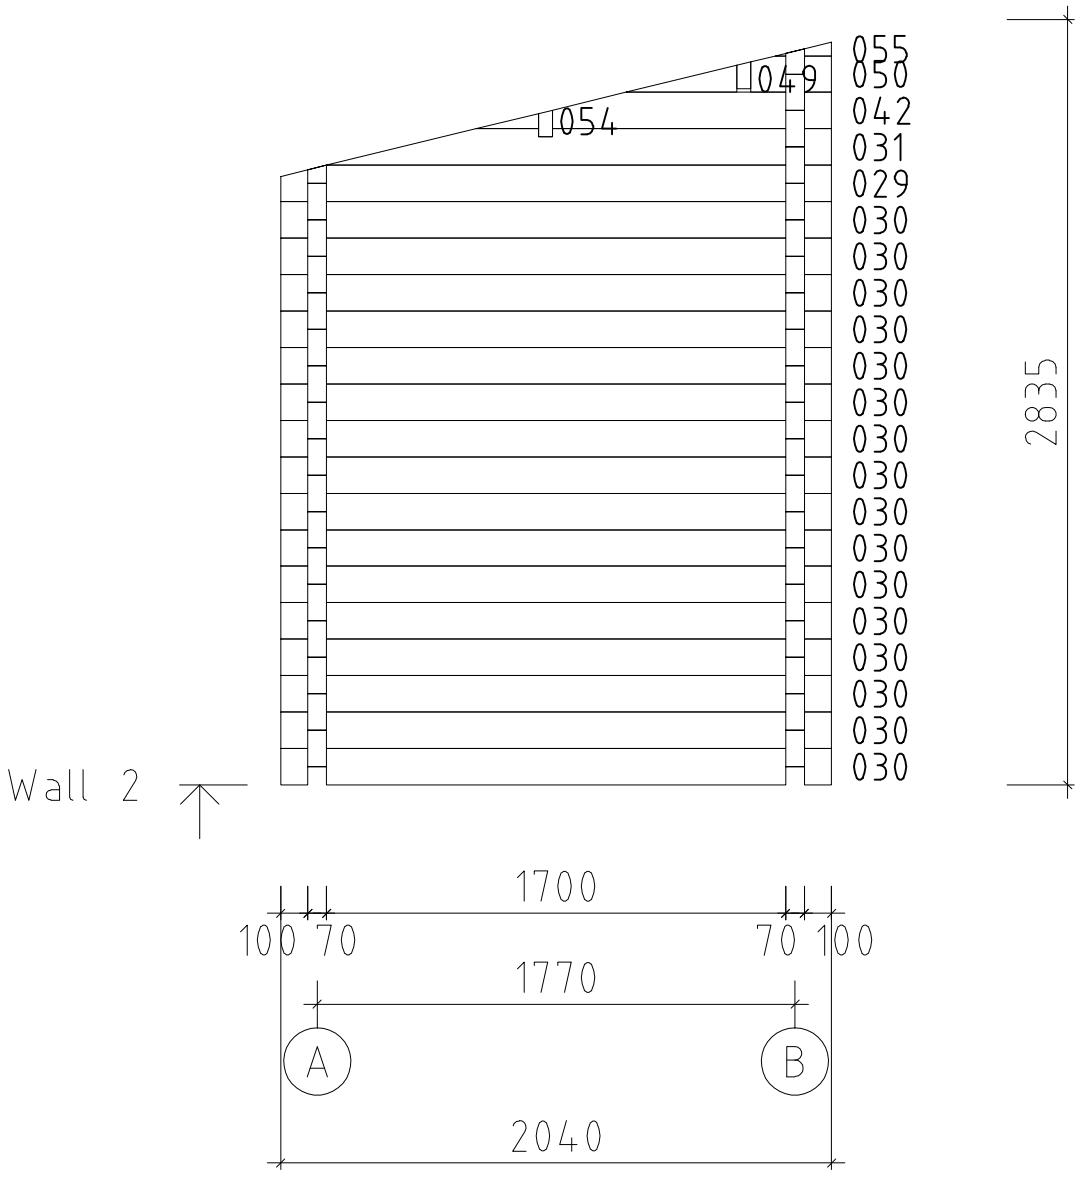


Code	Ennis+ 190109	Sheet	7
Drawing	Wall 2	Scale	1:50
Material	7.0x13.5	Date	09.01.2019
Designed by	Tuindeco	File	Ennis__190109.dwg

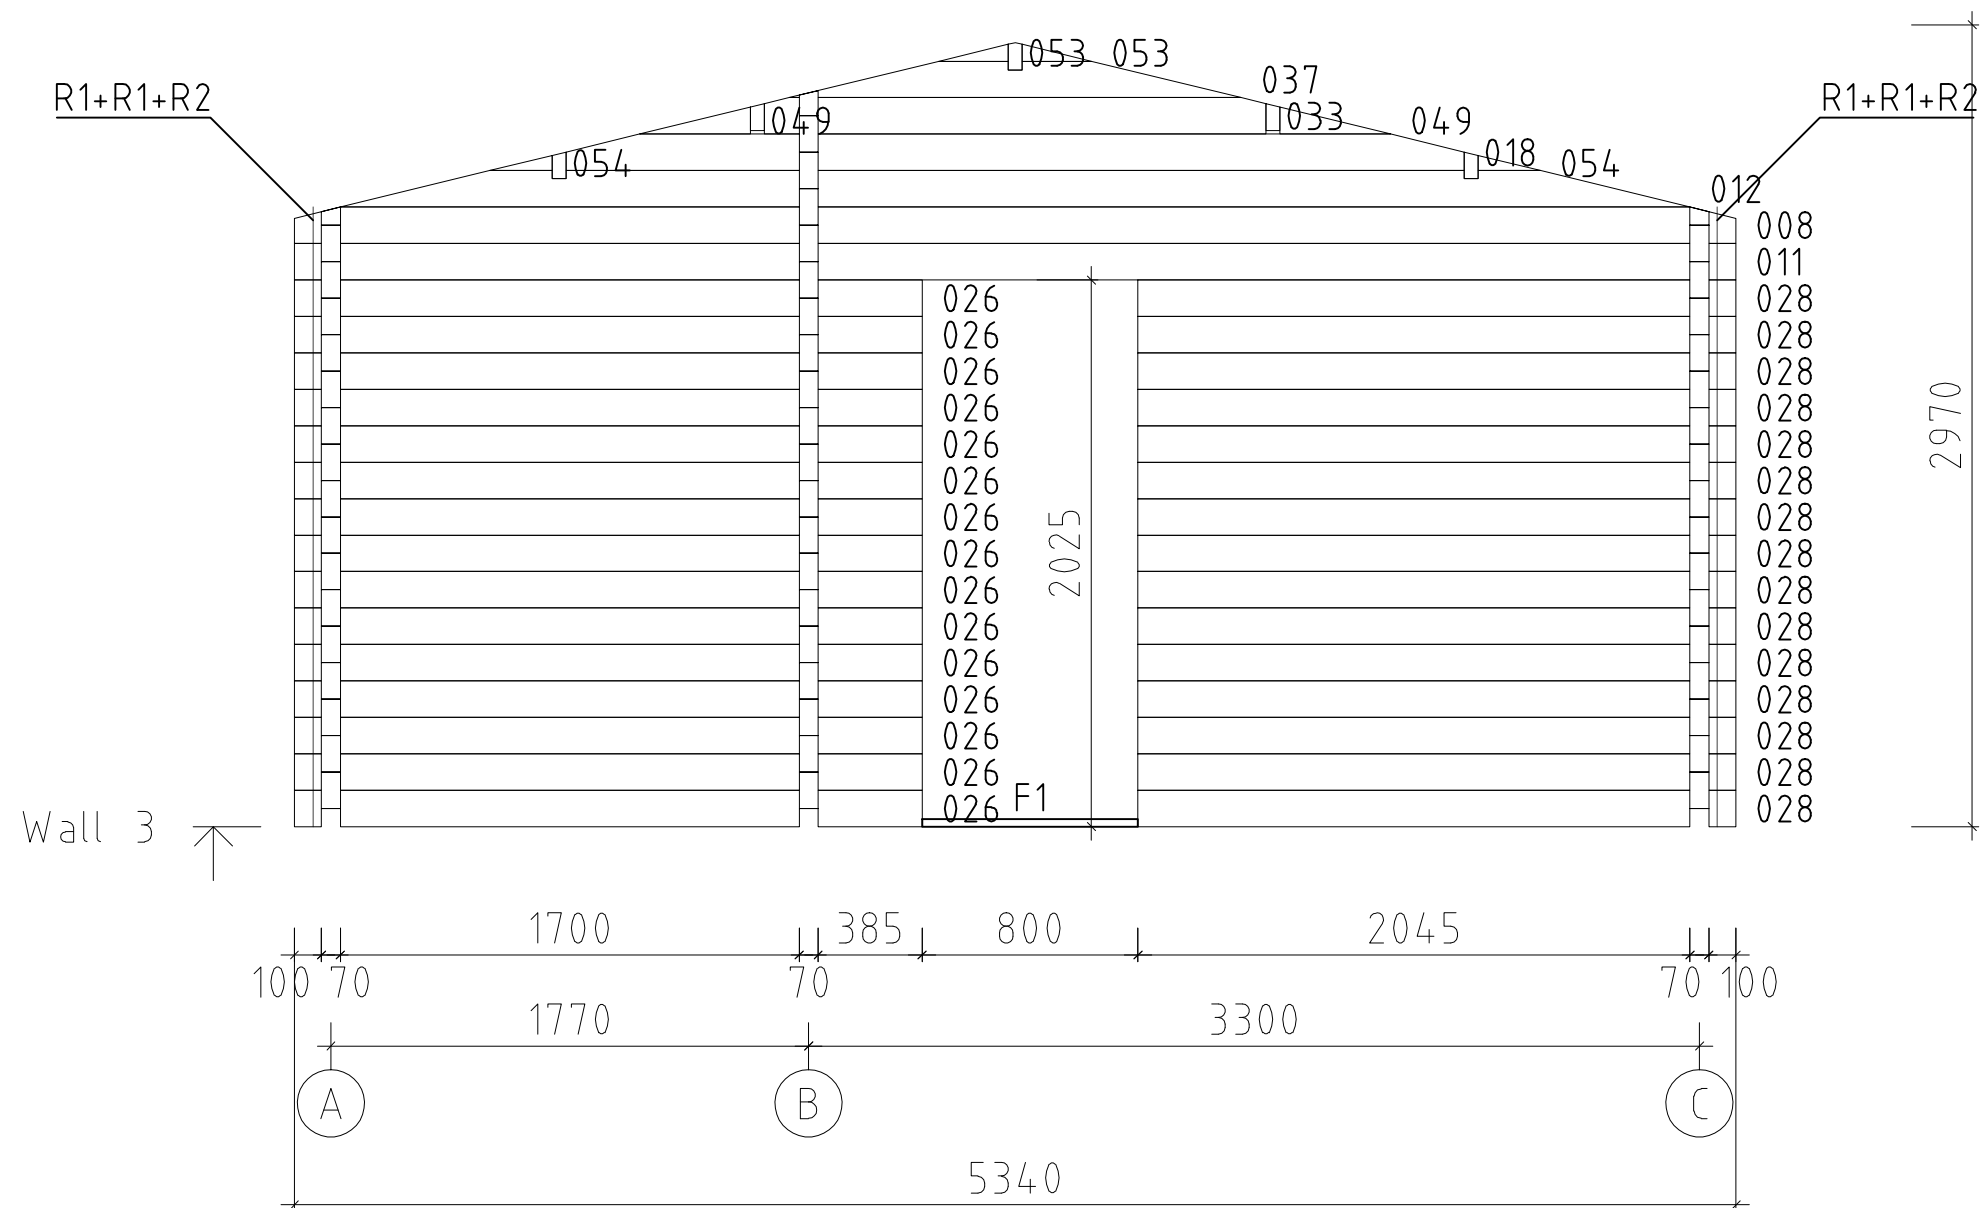

Code	Ennis+ 190109	Sheet	8
Drawing	Wall 3	Scale	1:50
Material	7.0x13.5	Date	09.01.2019
Designed by	Tuindeco	File	Ennis__190109.dwg

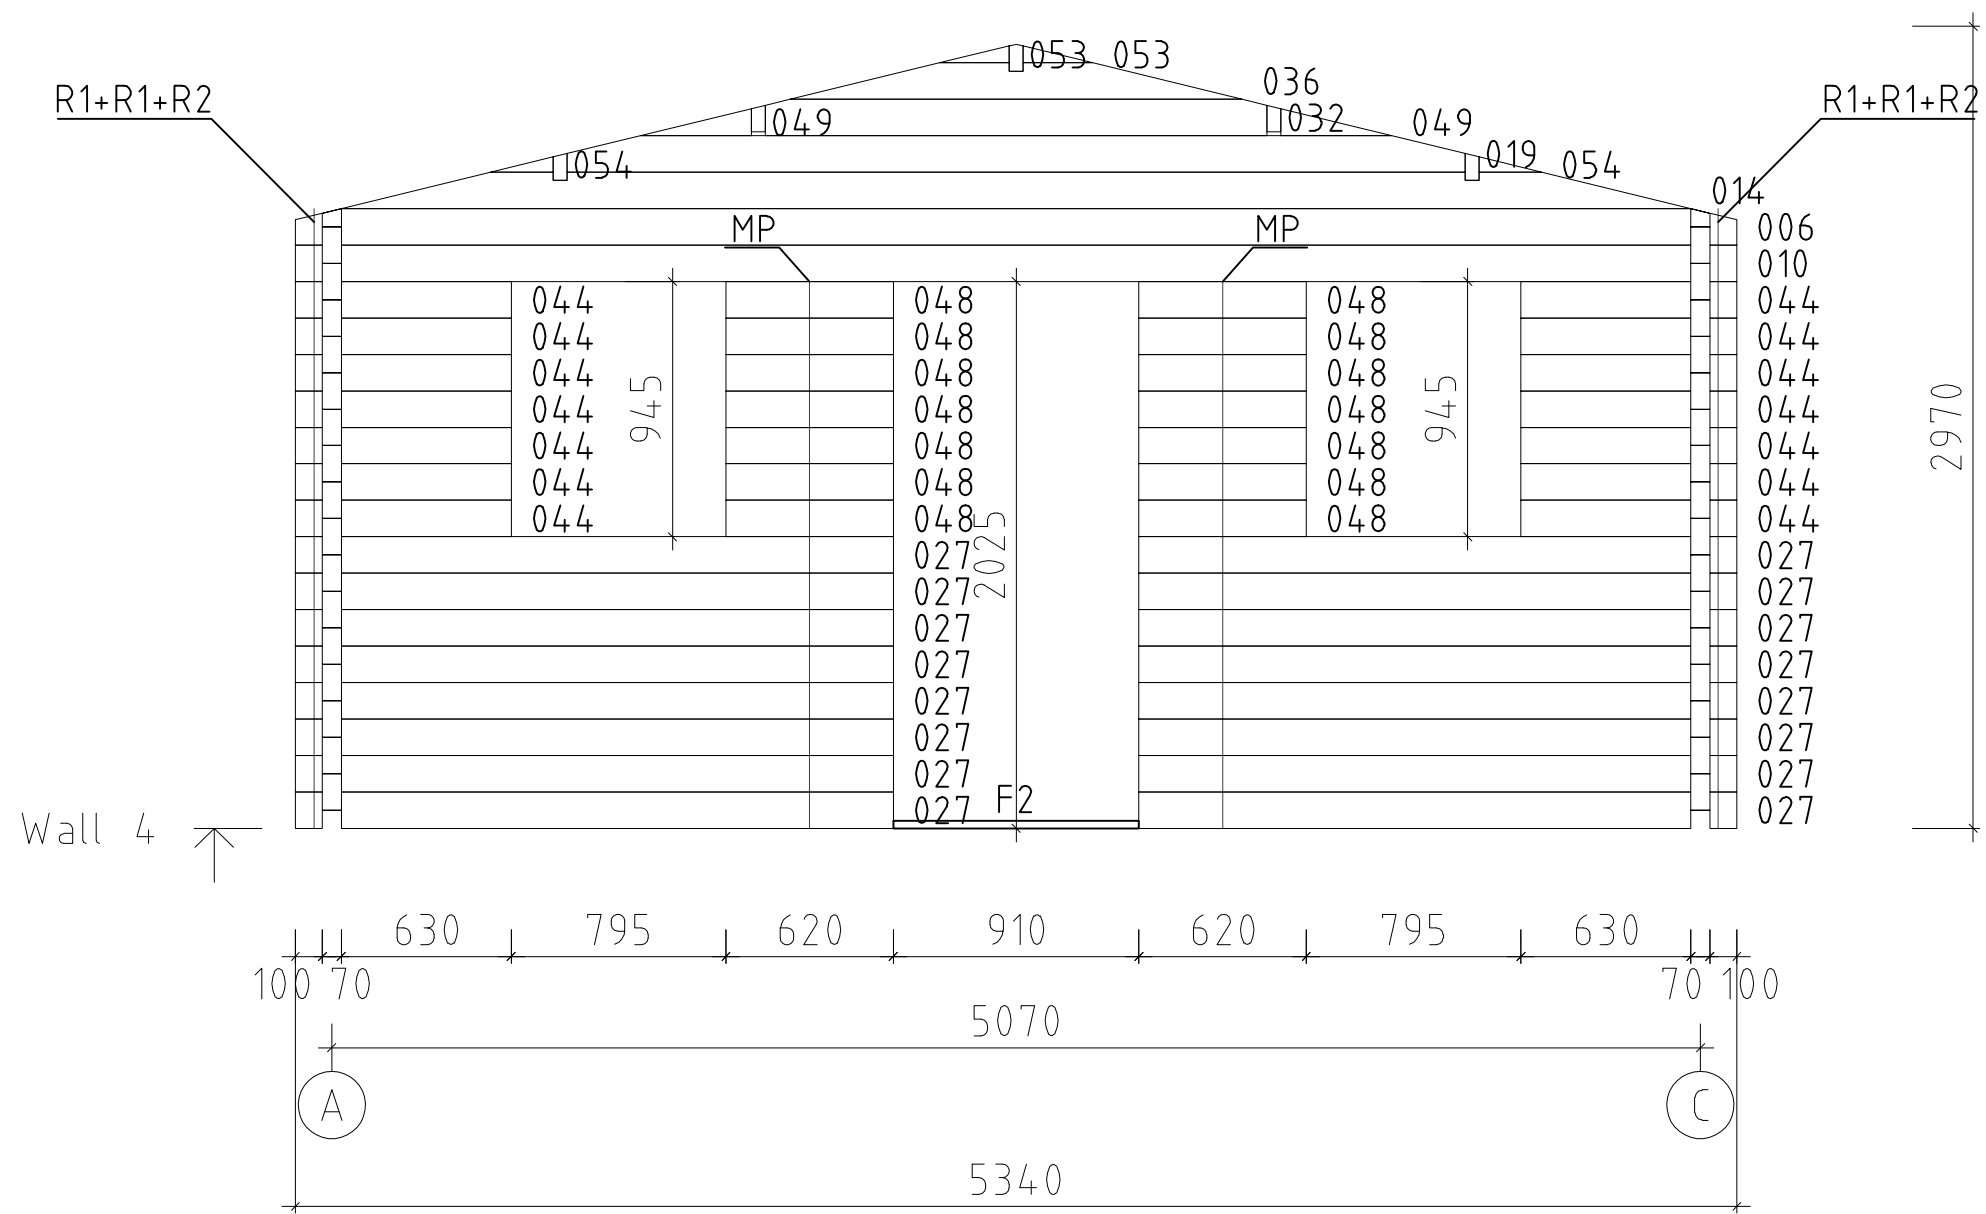

Code Ennis+ 190109		Sheet 9
Drawing Wall 4		Scale 1:50
Material 7.0x13.5		Date 09.01.2019
Designed by Tuindeco	File Ennis__190109.dwg	

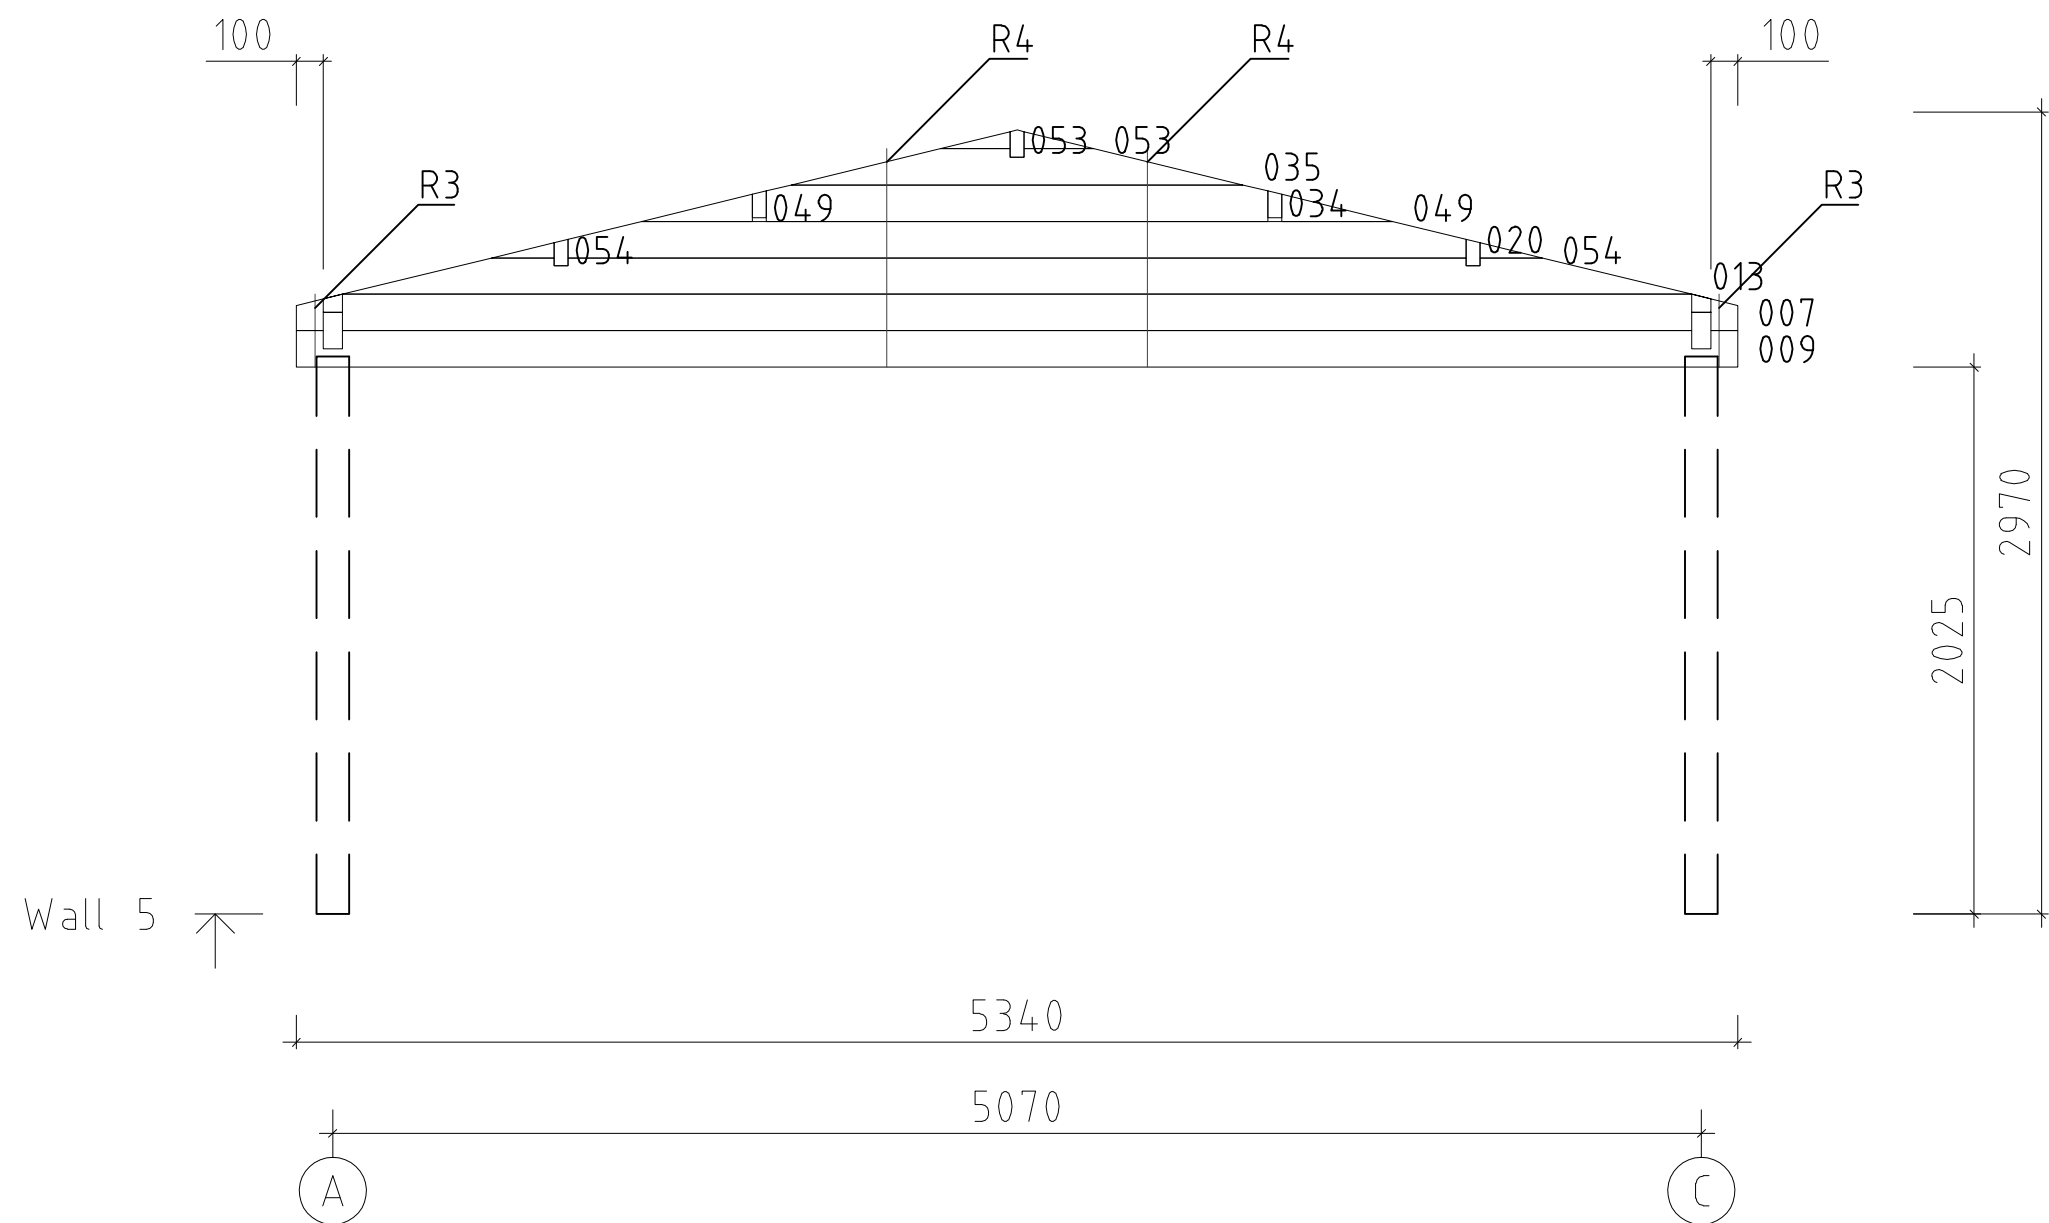

Code	Ennis+ 190109	Sheet	10
Drawing	Wall 5	Scale	1:50
Material	7.0x13.5	Date	09.01.2019
Designed by	Tuindeco	File	Ennis__190109.dwg