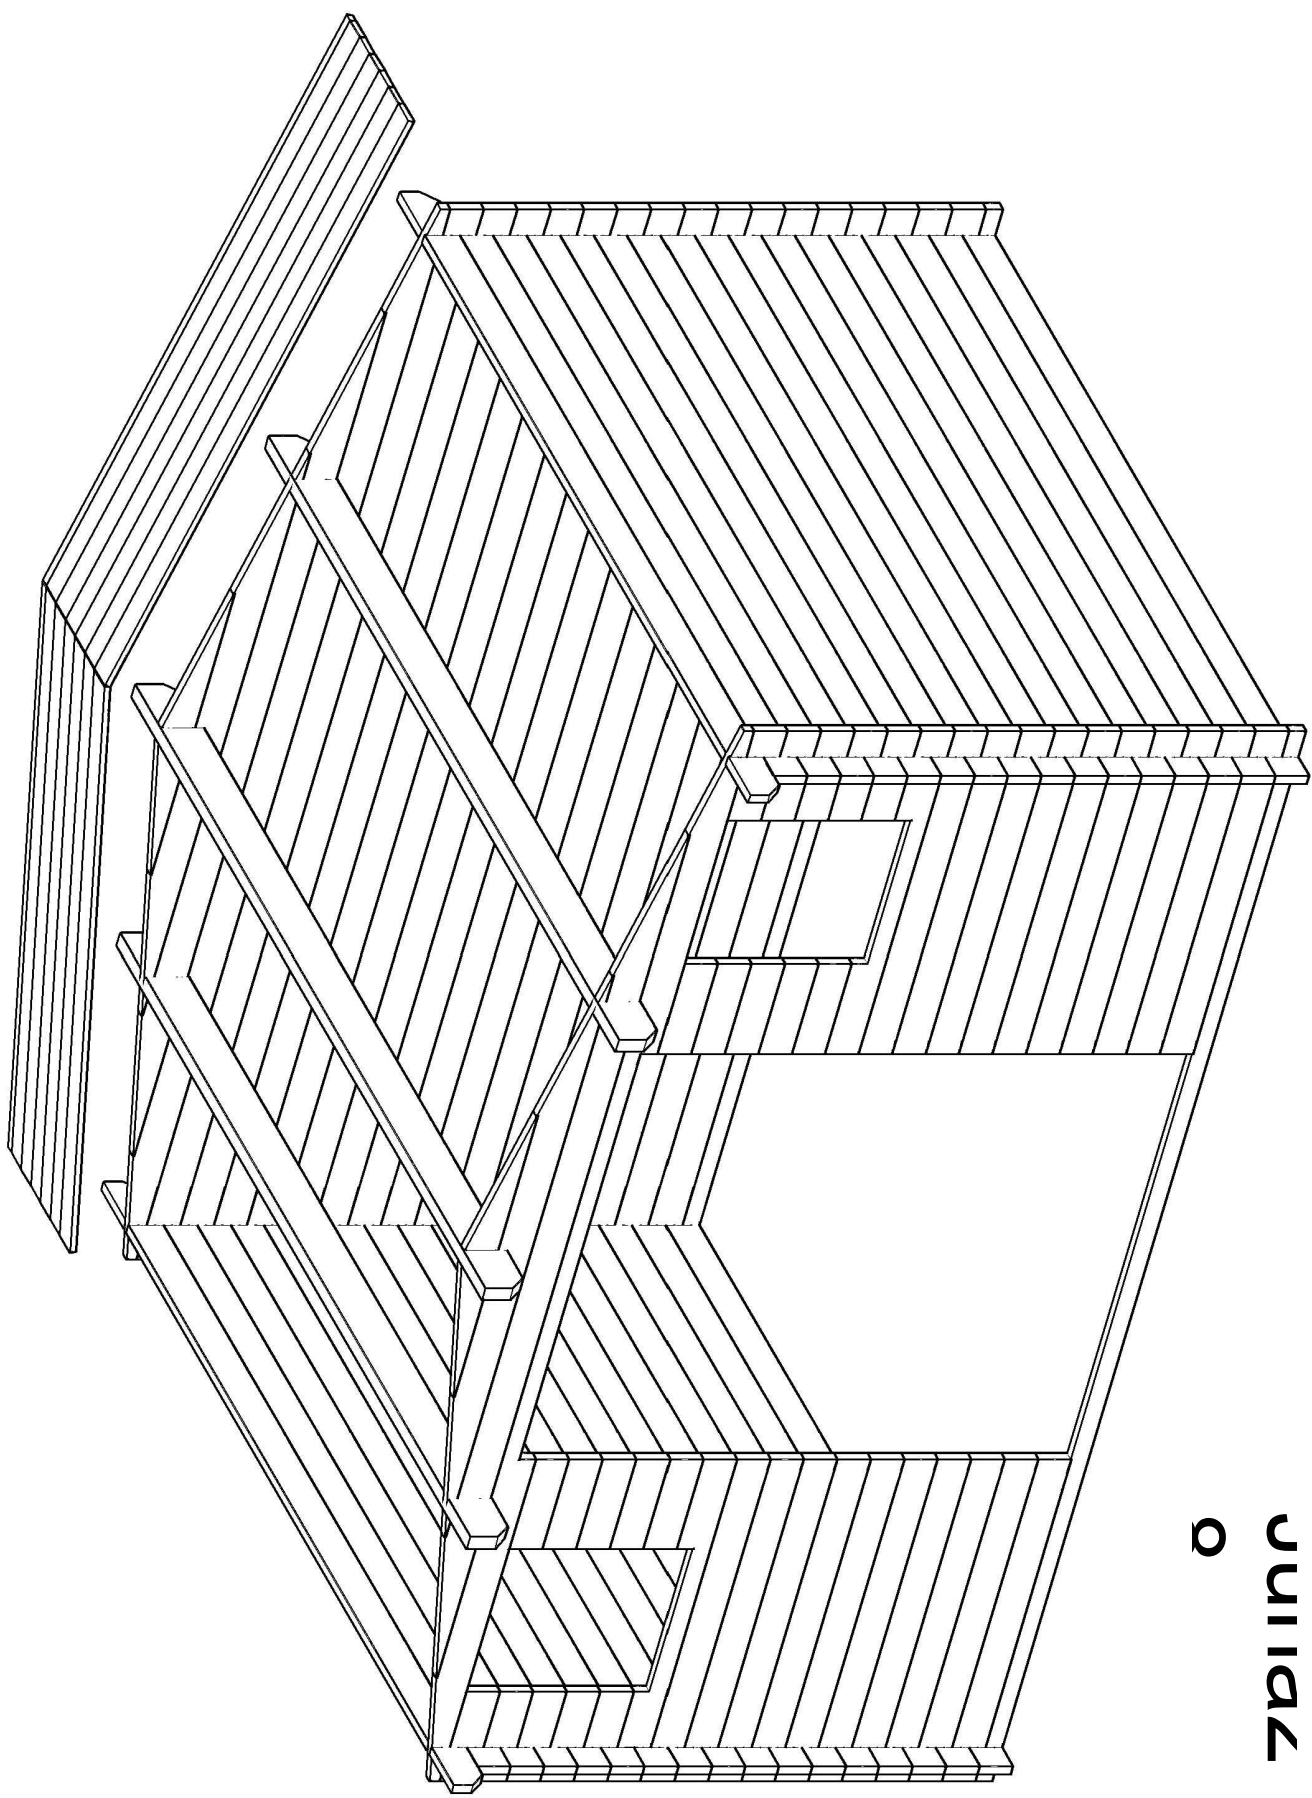
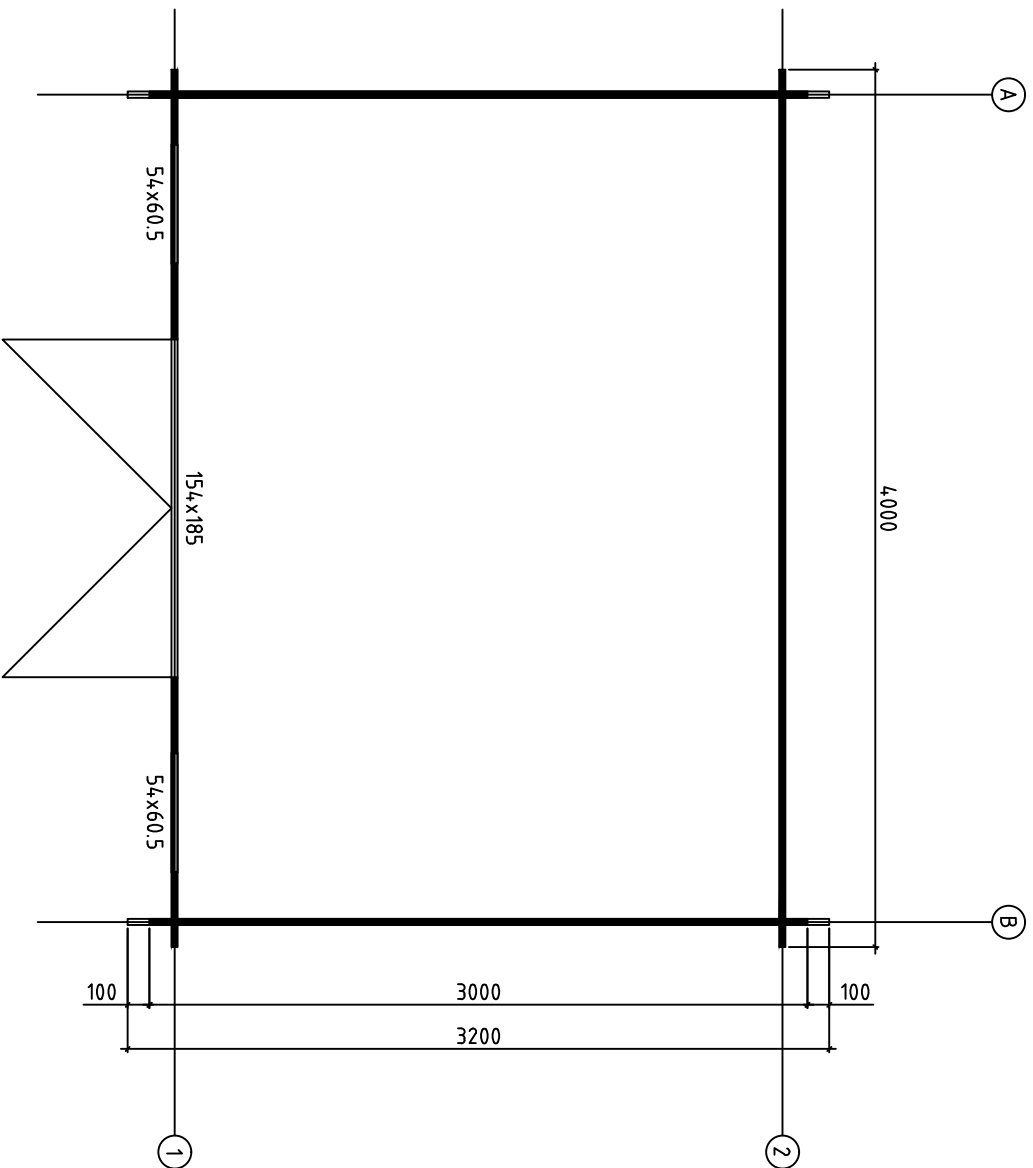
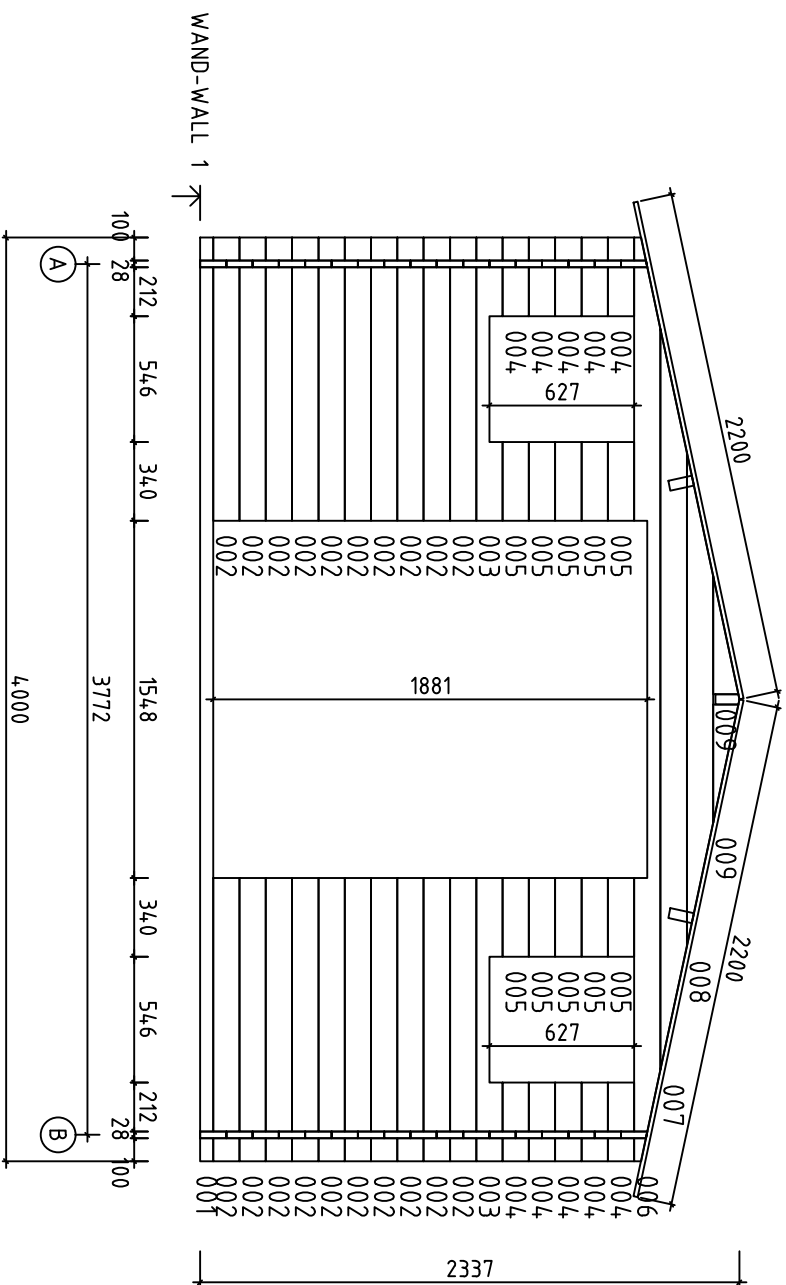





o
juia




Model	Juha28		Page
Client			Scale 1:30
Material	28x114		Date 02.12.2015
Company	File	Juha28.dwg	




Model	Juha28	Page	4
Client		Scale	1:30
Material	2.8x11.4	Date	02.12.2015
Company	File Juha28.dwg		

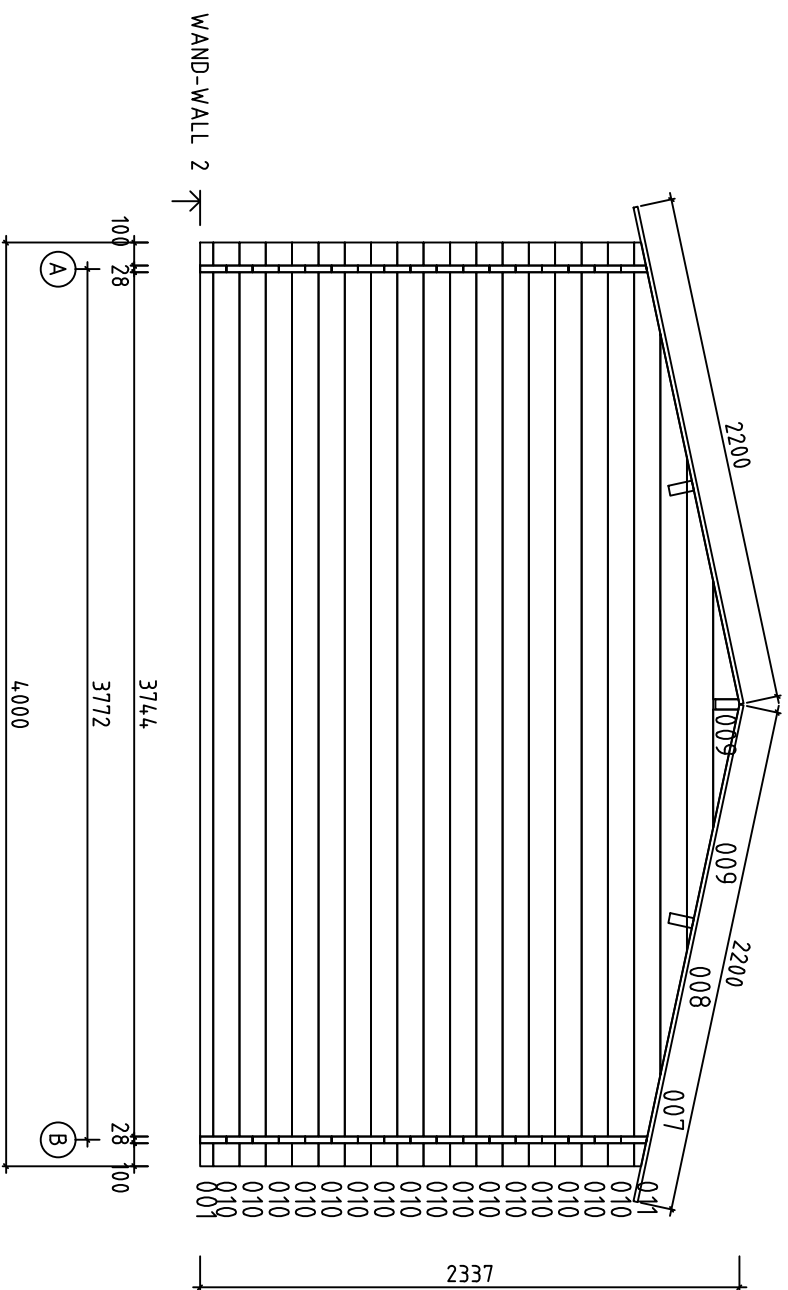














Model	Juha28	Page	5
Client		Scale	1:30
Material	2.8x11.4	Date	02.12.2015
Company		File	Juha28.dwg

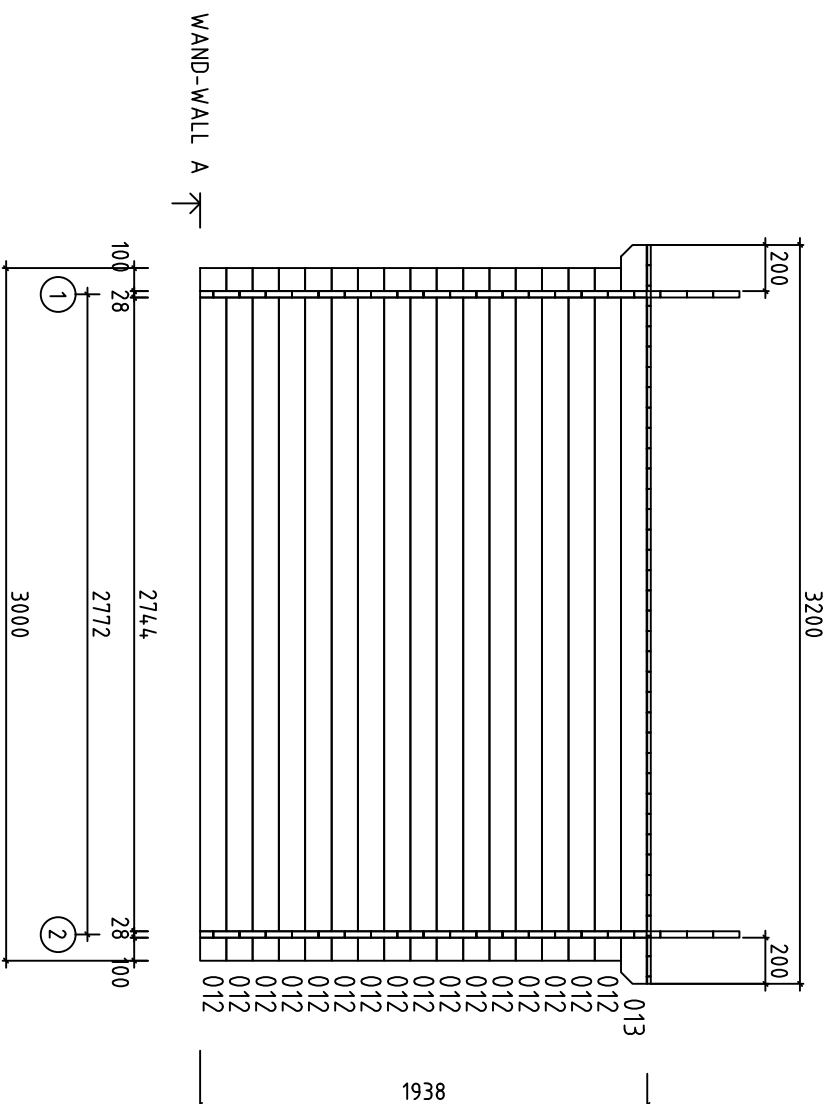




Model	Juha28	Page	2
Client		Scale	1:30
Material	2.8x11.4	Date	02.12.2015
Company		File	Juha28.dwg

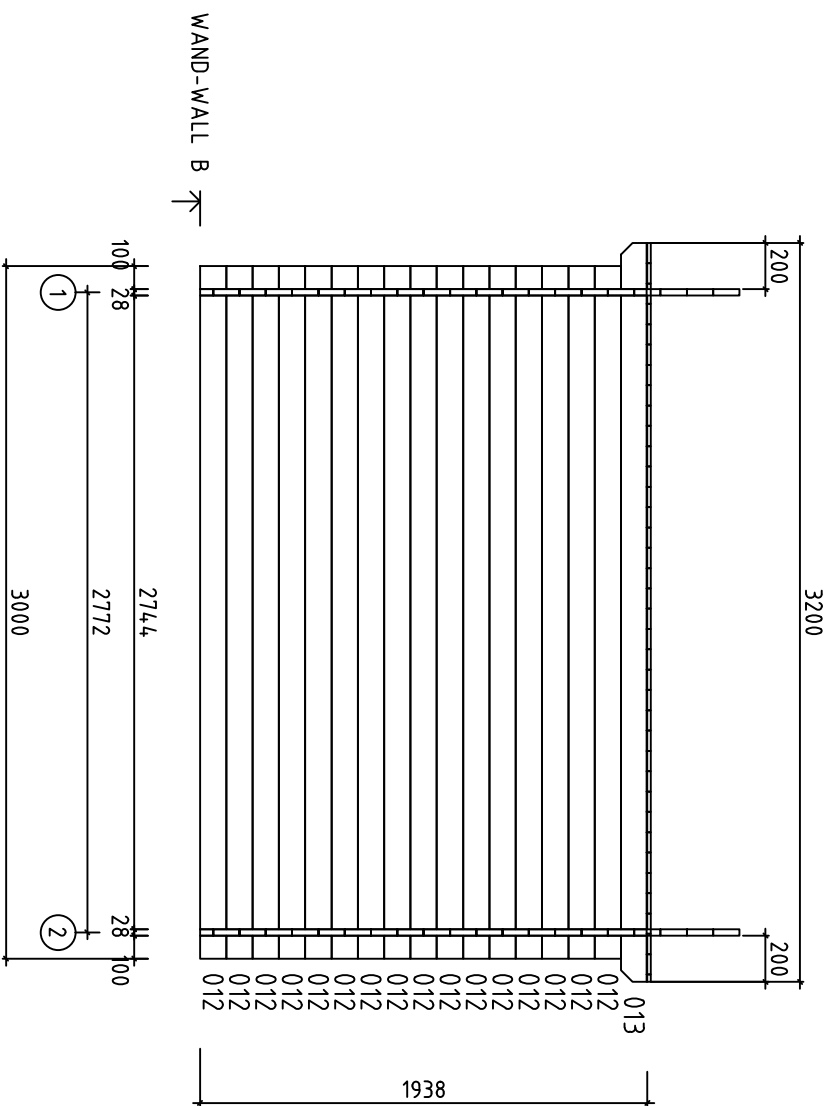

Model	Juha28	Page	3
Client		Scale	1:30
Material	2.8x11.4	Date	02.12.2015
Company		File	Juha28.dwg

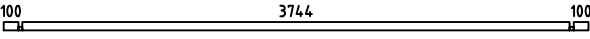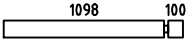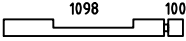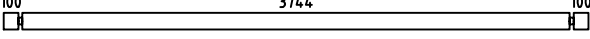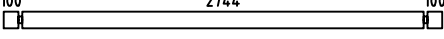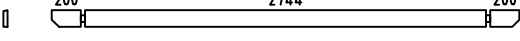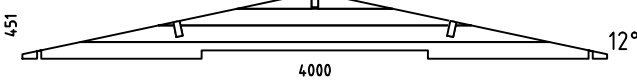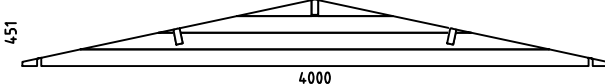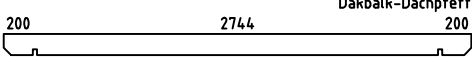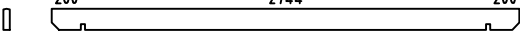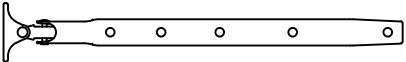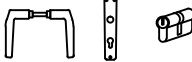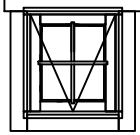Pos	Omschrijving-Bestimmung-Specification	St.	Profiel (mm)	Length (mm)
001		2	28x57	4000
002		20	28x114	1226
003		2	28x114	1226
004		10	28x114	340
005		10	28x114	340
010		16	28x114	4000
012		32	28x114	3000
013		2	28x114	3200
W1-1		1		
W2-1		1		
PR1		2	44x144	3200
PR2		1	44x144	3200
DP1	Dakplank-Dachbrett 	74	88x18	2200
L1	Afdekljst-Traufenleiste 	2	20x40	3200
L2	Gevelljst-Giebelleiste 	4	20x40	2240
L3	Gevelplank-Giebelblende 	4	18x120	2240
D1	Diamond 	2		
	Fensterfeststlelle 	2		
	Schliessblech+Schrauben 3x25 2stück 	1		
	Türlinke+ Linkeplatte+ Zylinderschloss 	1		
W428 2055	WINDOW 540x605 	2		
Kood	Materjal	File	Juha28.dwg	Leht 1/2

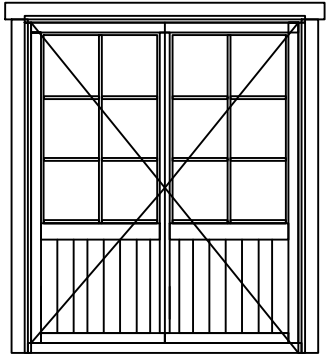Pos	Omschrijving-Bestimmung-Specification	St.	Profiel (mm)	Length (mm)
DD628	D00R 1540x1850	1		
				
Kood	Materjal	File	Juha28.dwg	Leht 2/2

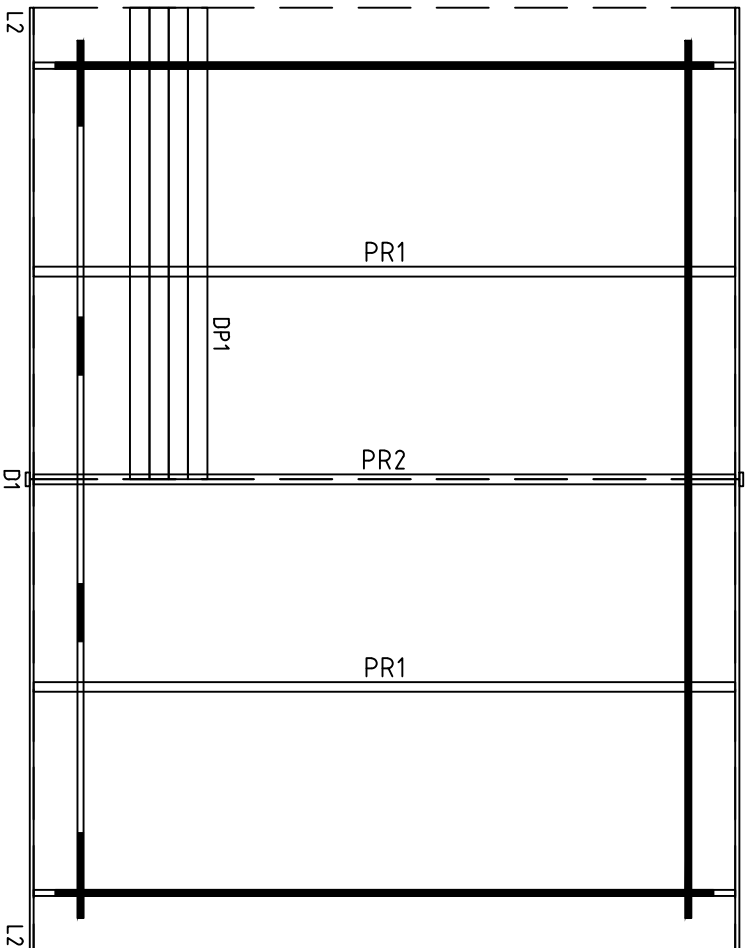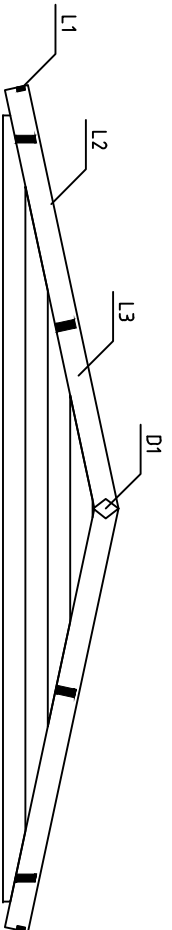

Model	Juha28	Page	
Client		Scale	1:30
Material	28x114	Date	01.12.2015
Company	File Juha28.dwg		